



SEE A-003 FOR CONTINUATION

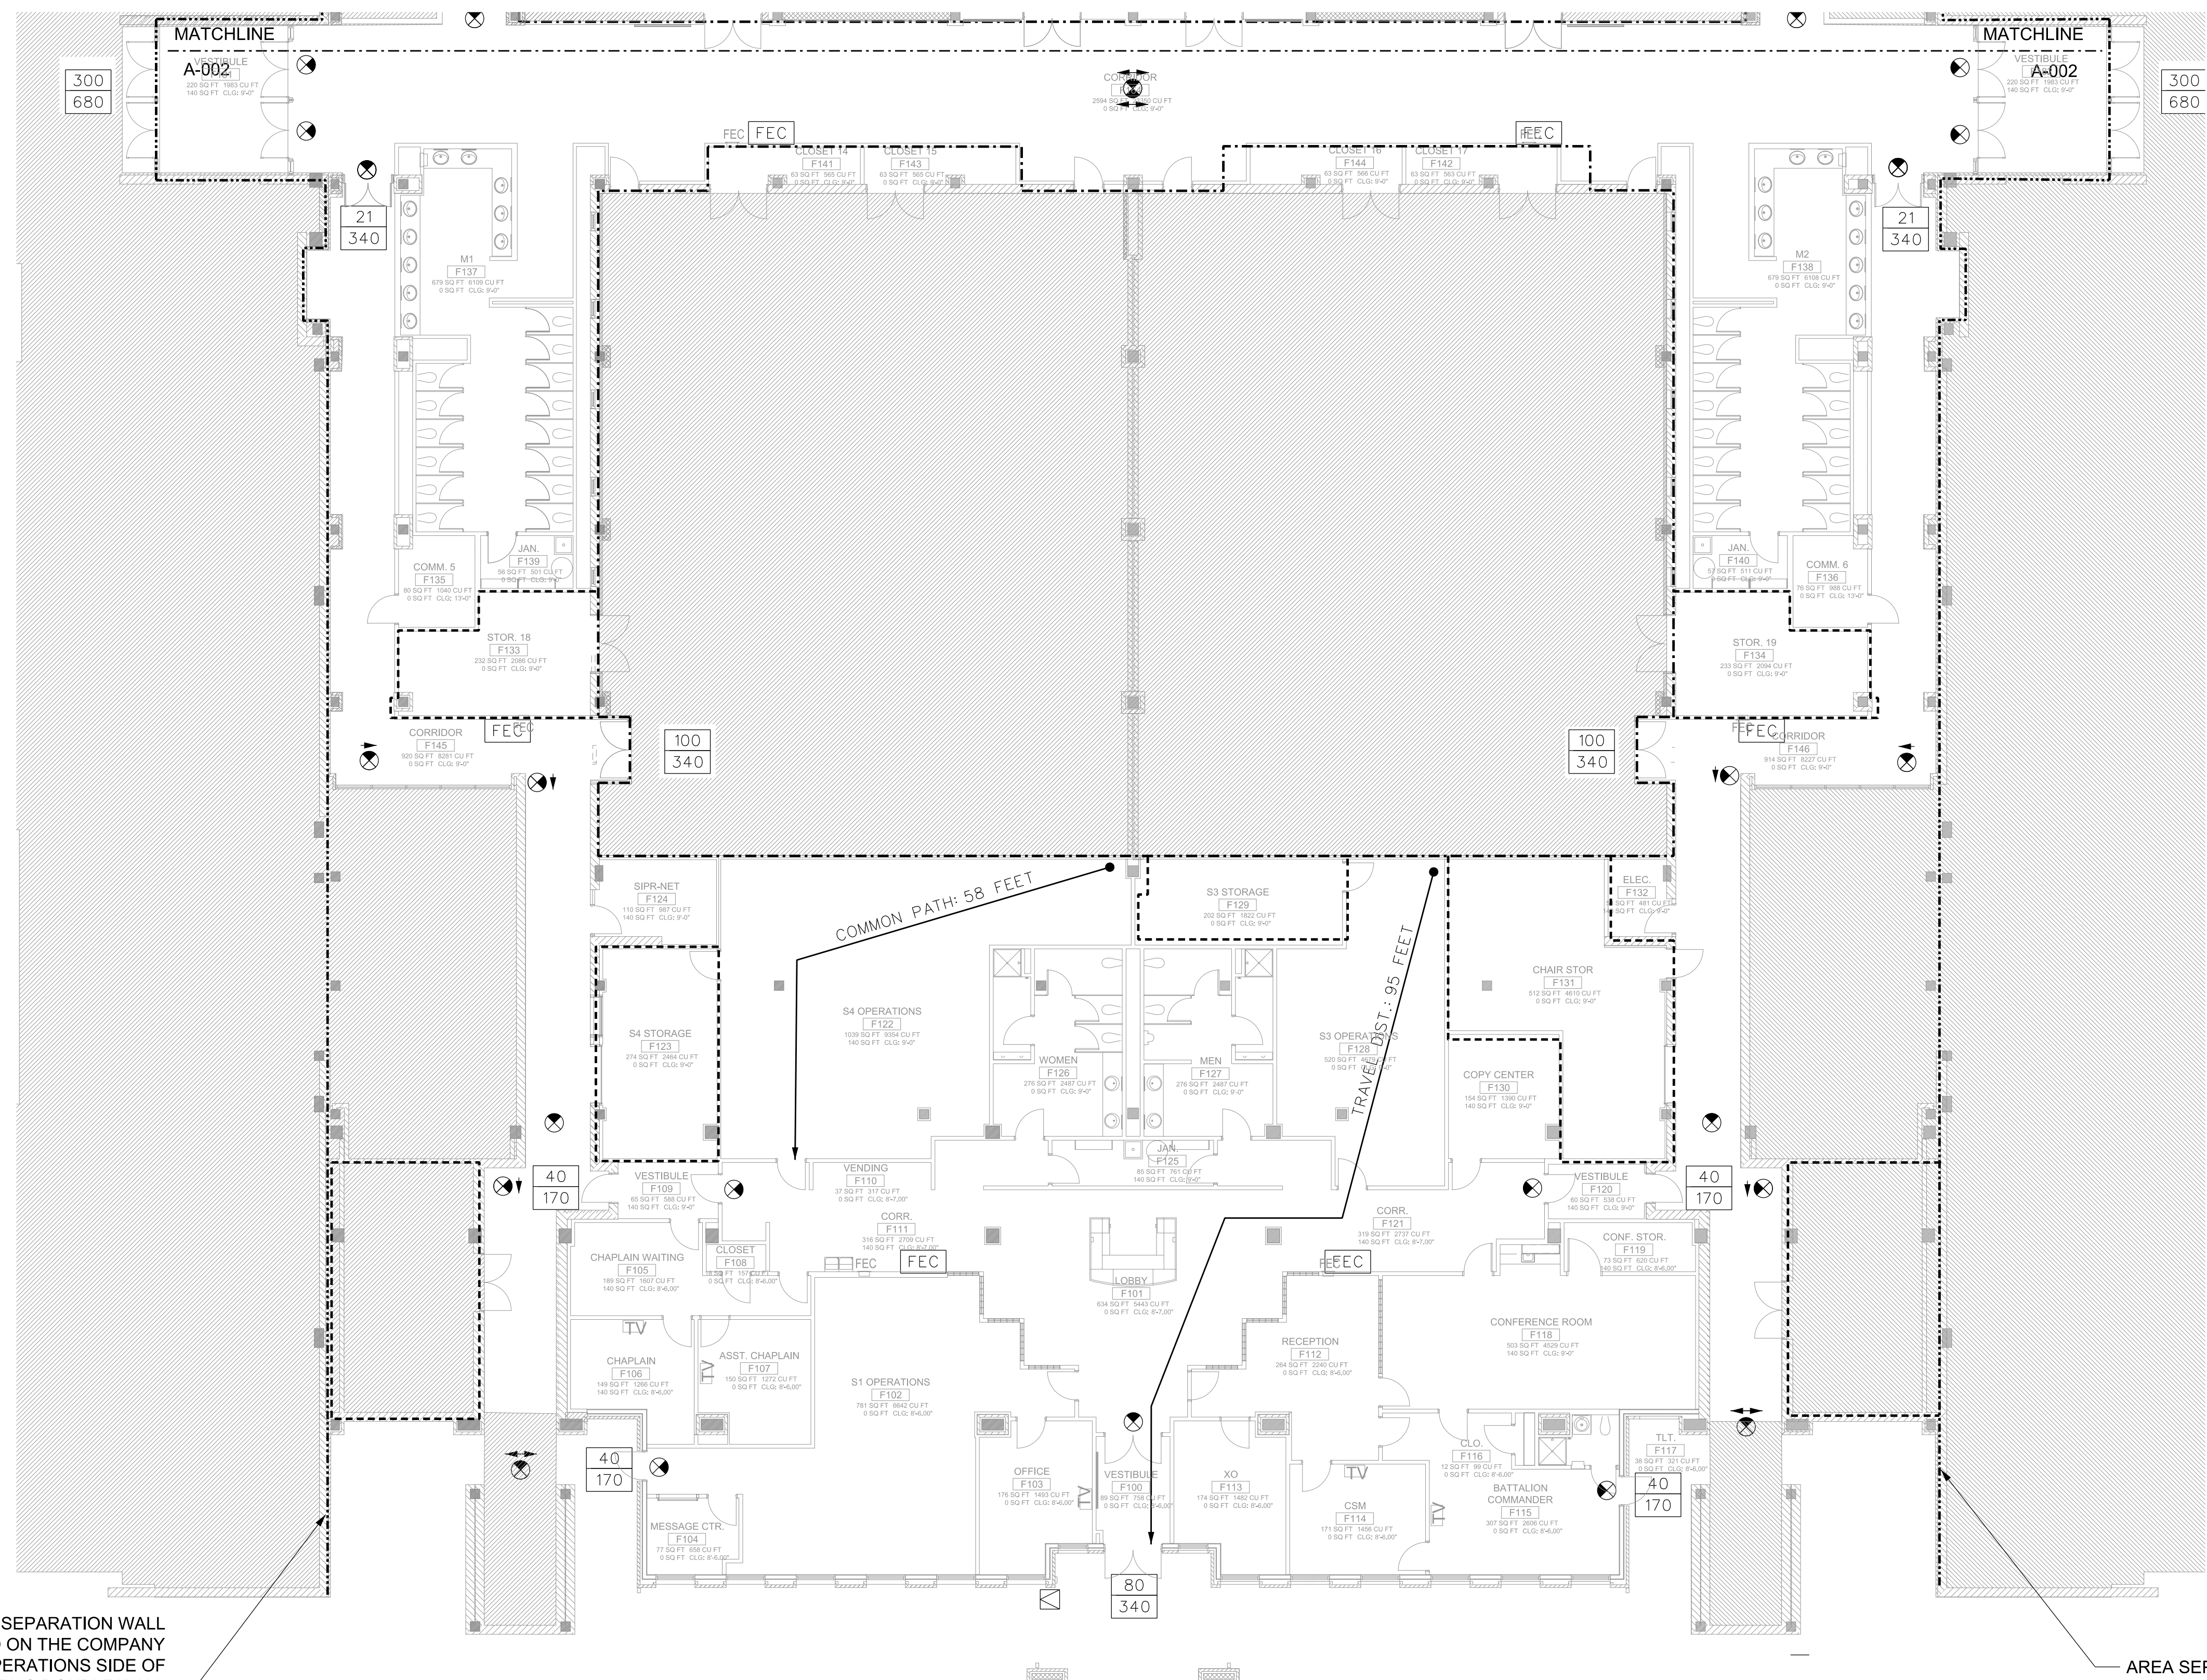


AREA SEPARATION WALL LOCATED ON THE COMPANY OPERATIONS SIDE OF EXISTING DOUBLE WALL

AREA SEPARATION WALL LOCATED ON THE COMPANY OPERATIONS SIDE OF EXISTING DOUBLE WALL

- LEGEND**
- XX - NUMBER OF OCCUPANTS USING EXIT
 - XXX - EXIT CAPACITY
 - TRAVEL DISTANCE
 - ⊗ EXIT SIGN
 - FEC - SEMI-RECESSED FIRE EXTINGUISHER CABINET
 - - - SMOKE PARTITION
 - - - - 1HR FIRE RESISTANCE RATED BARRIER
 - - - - - 2HR FIRE RESISTANCE RATED BARRIER
 - ⊠ KNOX BOX
 - ▨ AREA NOT IN SCOPE (NO WORK)

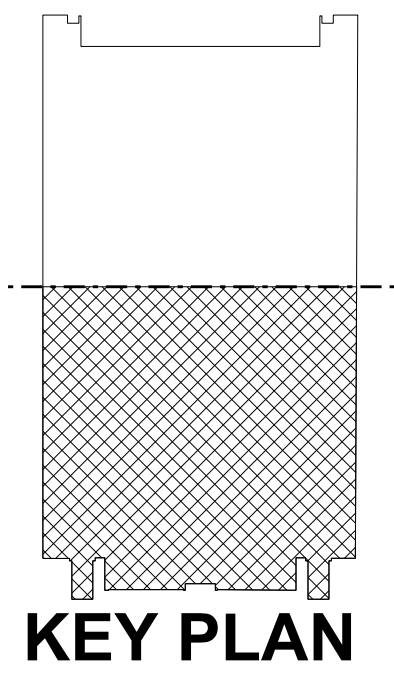


1 PARTIAL FIRST FLOOR PLAN - LIFE SAFETY
A-002 SCALE: 3/32" = 1'-0"

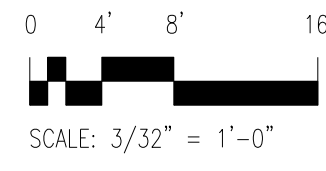

\$\$\$DGN\$SPEC\$\$\$
\$\$\$SYTIME\$\$\$
\$\$\$USER\$NAME\$\$\$

\$\$\$DGN\$SPEC\$\$\$
\$\$\$SYTIME\$\$\$
\$\$\$USER\$NAME\$\$\$

100% SUBMITTAL - FOR CONSTRUCTION

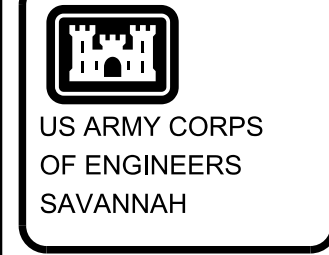

SYMBOL	DESCRIPTION	DATE	BY




DESIGNED BY: JWJ	DATE: 06 July 2011	SUBMITTED BY: FEI	FILE NAME: S2125-IR-003	PLAT SCALE: AS NOTED	PLAT DATE:
DWN BY: HAM	SOLICITATION NO.: W2125-IR-003	CONTRACT NO.: W2125-IR-003	CATEGORY CODE: XX3X3X		
U. S. ARMY ENGINEER DISTRICT CORPS OF ENGINEERS SAVANNAH DISTRICT					
Woolpert - KZF Construction					

QUAD DFAC AND STARSHIP RENOVATIONS
**BUILDING 5500
PARTIAL FIRST FLOOR PLAN
LIFE SAFETY**


PLATE REFERENCE NUMBER
A-002
SHEET 23 of 150

1 2 3 4 5



D
C
B
A

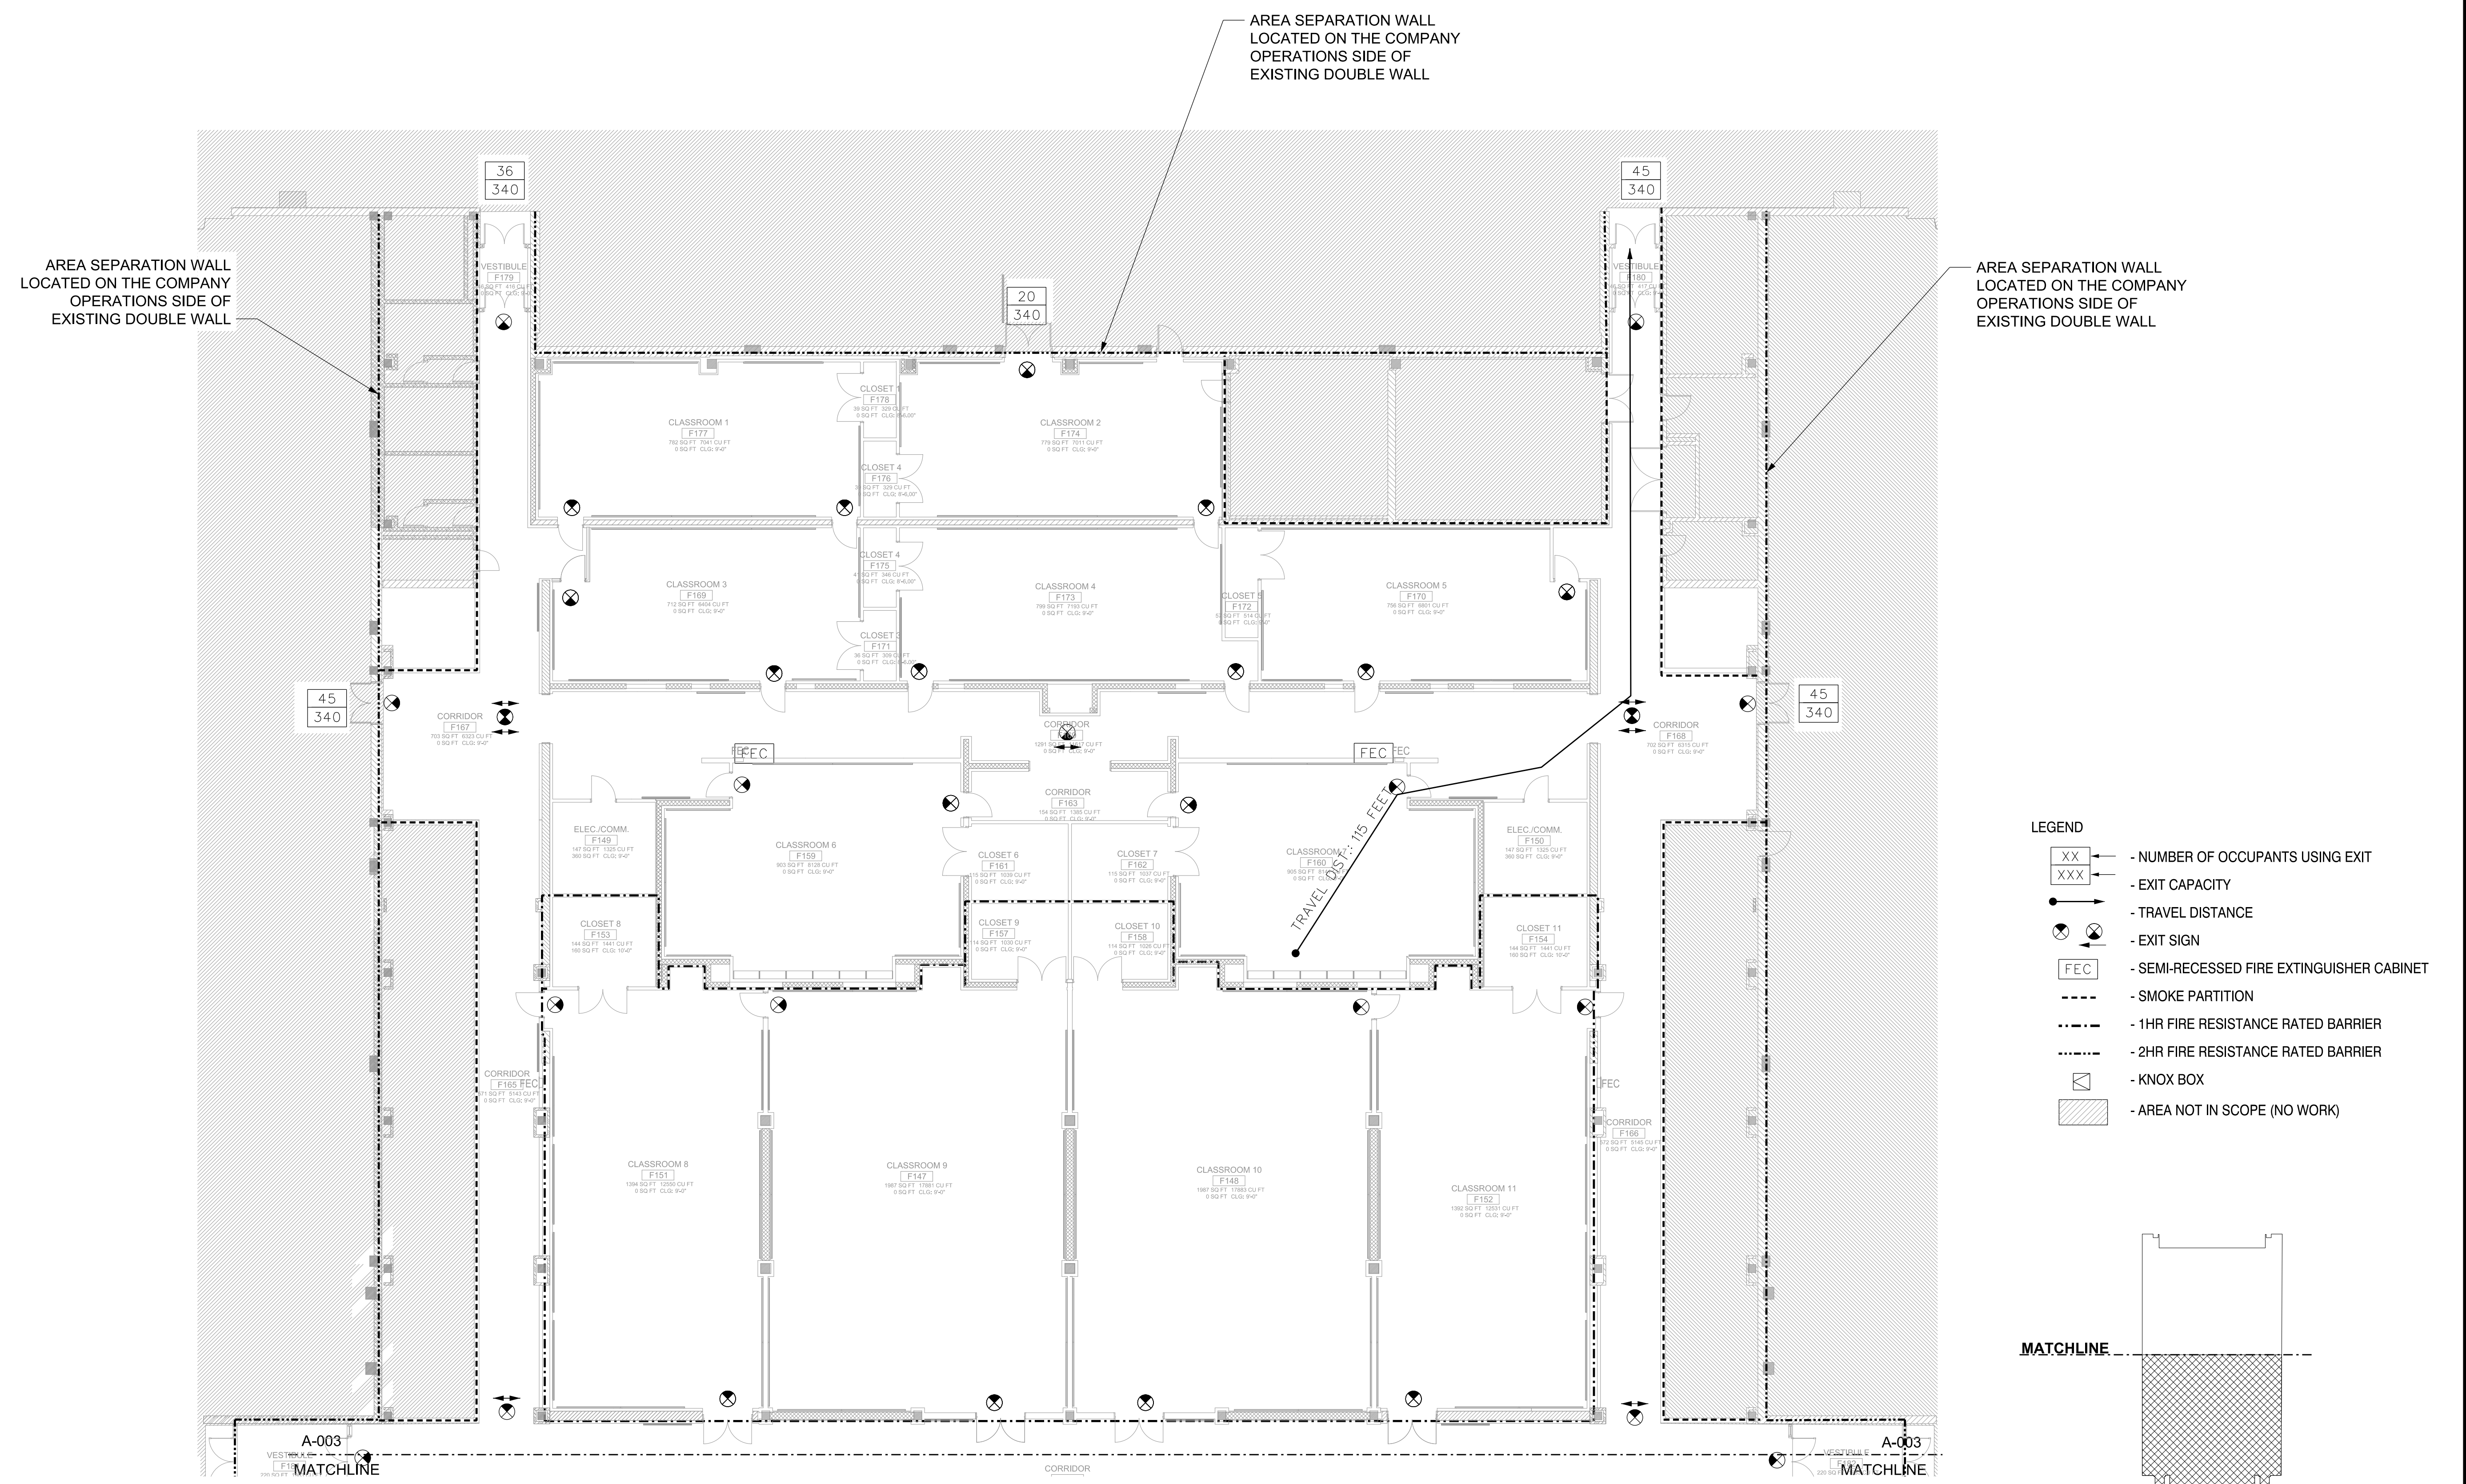

- LEGEND**
- XX - NUMBER OF OCCUPANTS USING EXIT
 - XXX - EXIT CAPACITY
 - - TRAVEL DISTANCE
 - ⊗ - EXIT SIGN
 - FEC - SEMI-RECESSED FIRE EXTINGUISHER CABINET
 - - SMOKE PARTITION
 - - 1HR FIRE RESISTANCE RATED BARRIER
 - - 2HR FIRE RESISTANCE RATED BARRIER
 - ⊠ - KNOX BOX
 - ▨ - AREA NOT IN SCOPE (NO WORK)

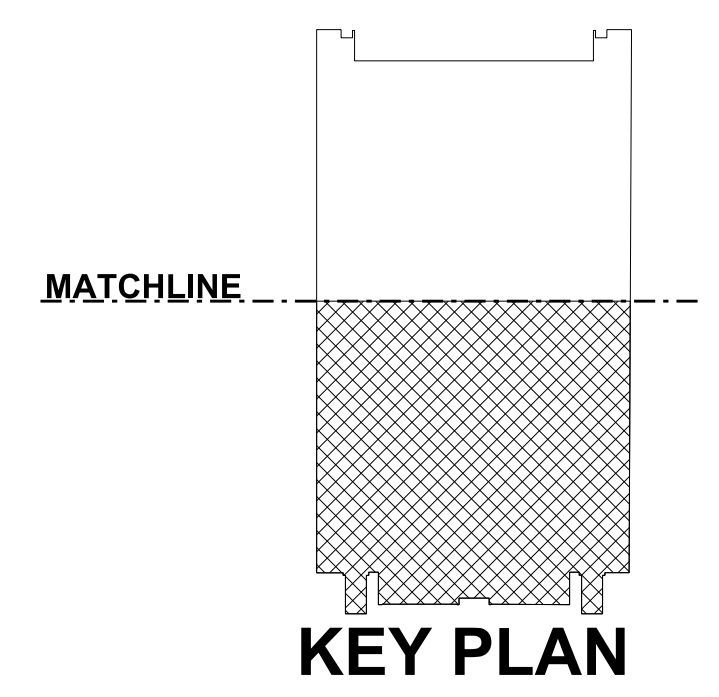

1 FIRST FLOOR PLAN - LIFE SAFETY

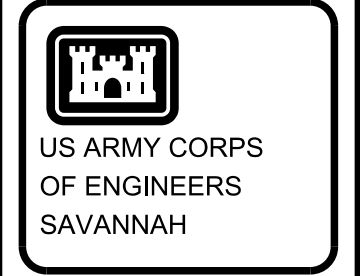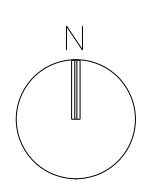

SYMBOL	DESCRIPTION	DATE	BY



DESIGNED BY: JWJ	DATE: 06 July 2011	SUBMITTED BY: FEI	CONTRACT NO. NO. 024337	FILE NAME: WJ225-IR-003	PLAT DATE:
DWN BY: HJM	CRD BY: JWJ	FILE NAME: WJ225-IR-003	CONTRACT NO. NO. 024337	FILE NAME: WJ225-IR-003	PLAT DATE:
U. S. ARMY ENGINEER DISTRICT SAVANNAH DISTRICT	

QUAD DFAC AND STARSHIP RENOVATIONS
BUILDING 5500
PARTIAL FIRE FLOOR PLAN
LIFE SAFETY

PLATE REFERENCE NUMBER
A-003
SHEET 24 of 150

\$\$\$DESIGNSPEC\$\$\$
\$\$\$SYSTEMTIME\$\$\$
\$\$\$USERNAME\$\$\$