




1 TYPICAL TRANSFER DUCT DETAIL
M3.02 SCALE: NONE

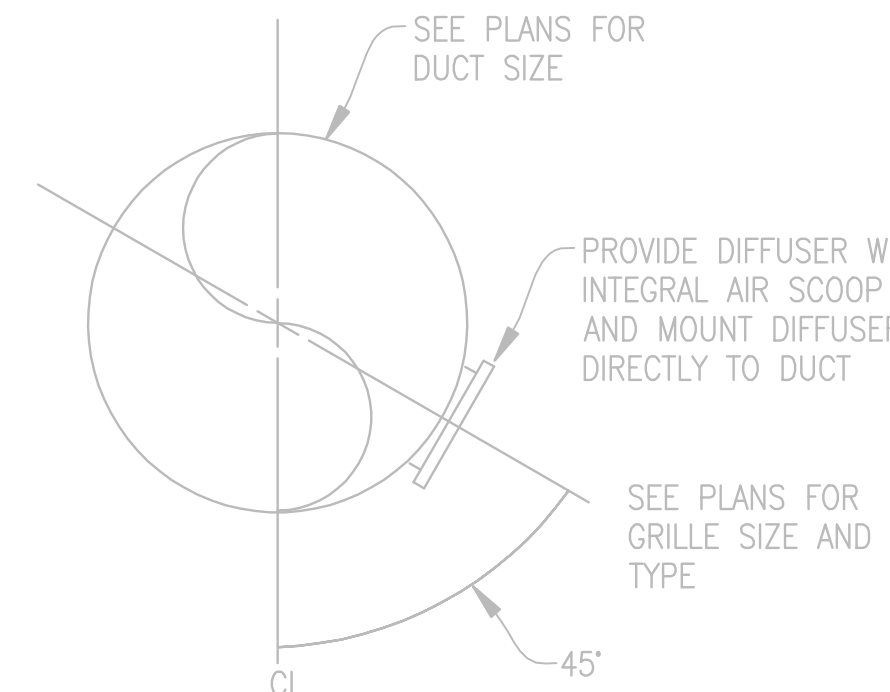


2 DIFFUSER ROUND DUCT DETAIL
M3.02 SCALE: NONE

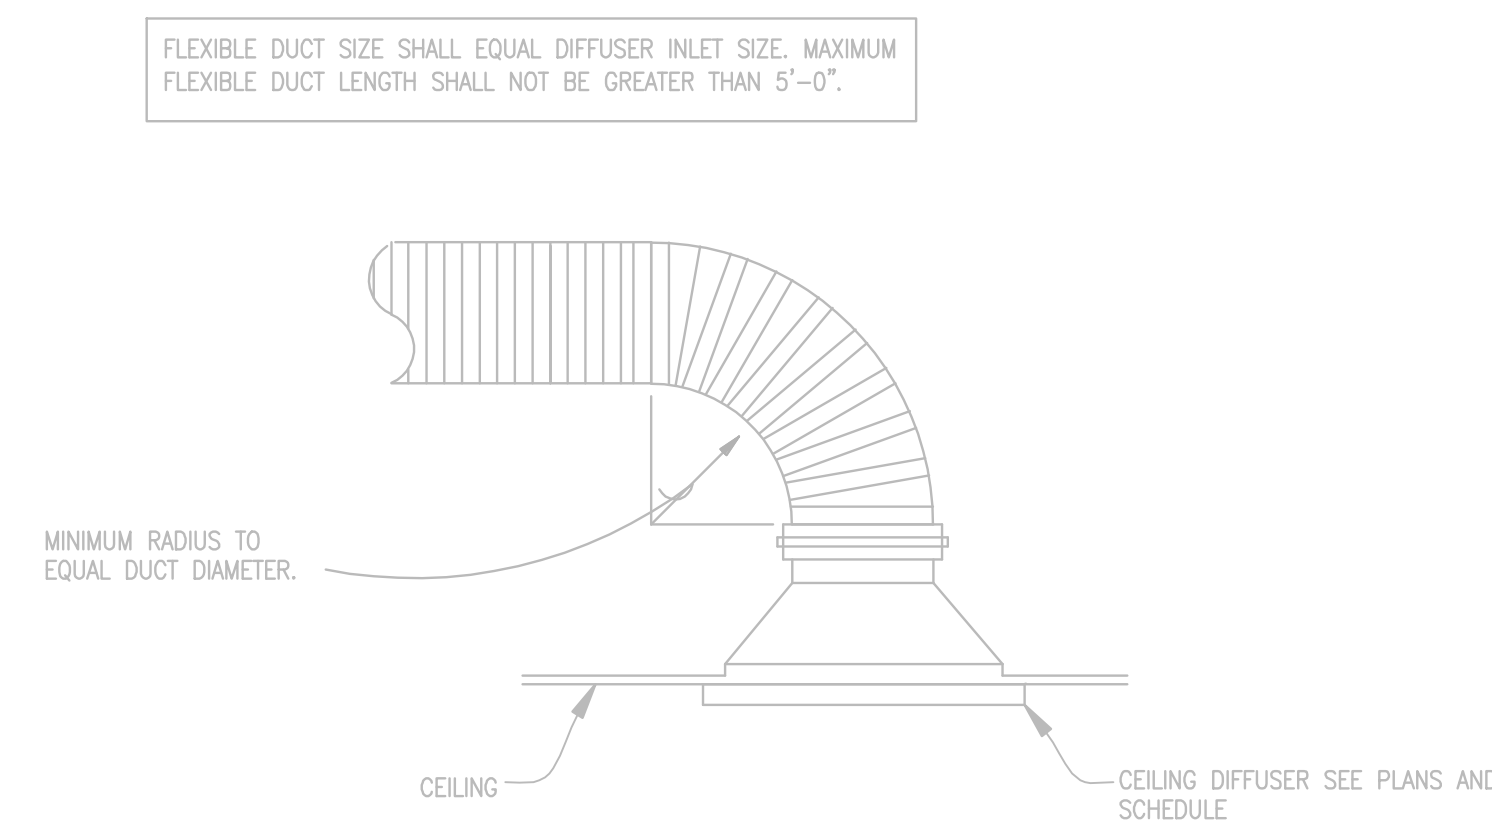


3 FLEXIBLE DUCT CONNECTION DETAIL
M3.02 SCALE: NONE

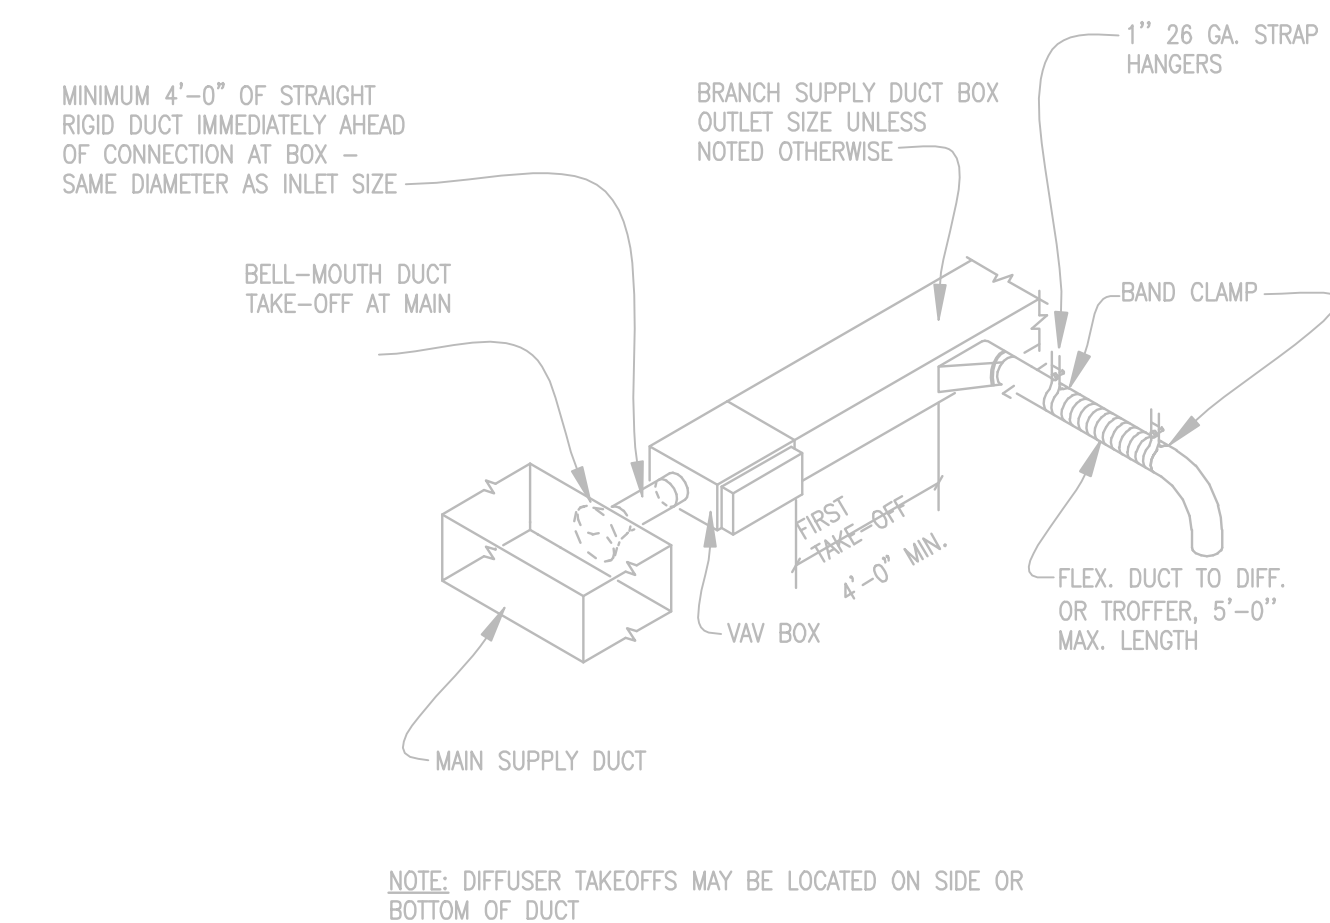


4 VAV BOX DETAIL
M3.02 SCALE: NONE

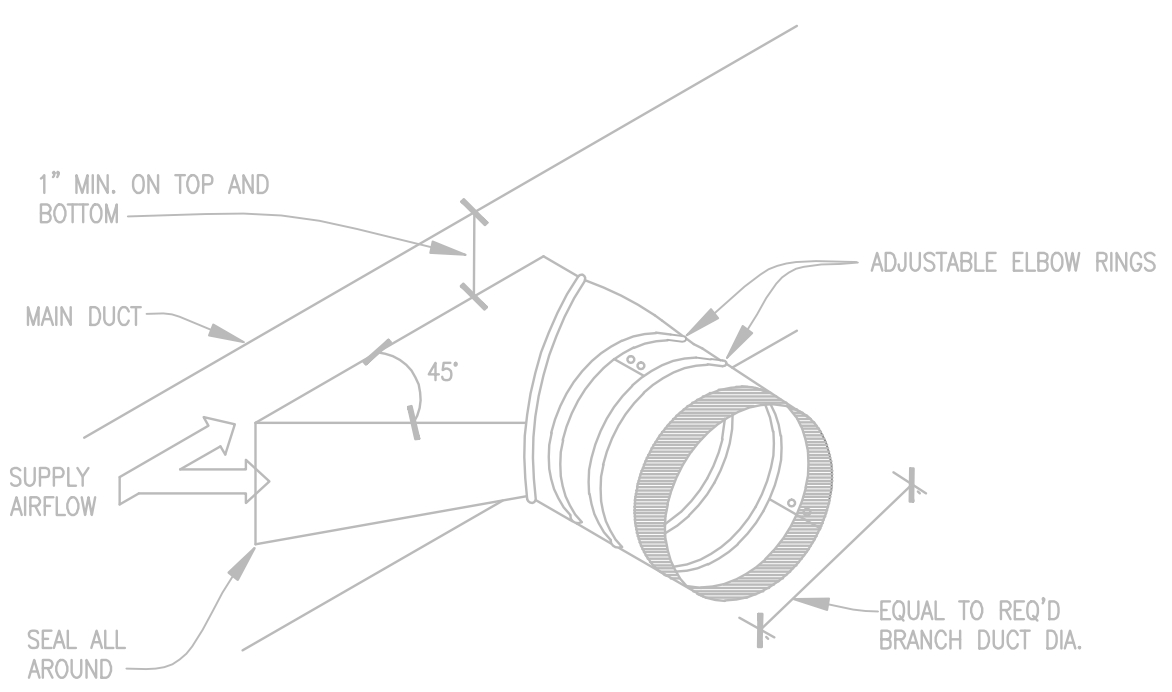


5 TYPICAL BRANCH TAKE-OFF FITTING
M3.02 SCALE: NONE

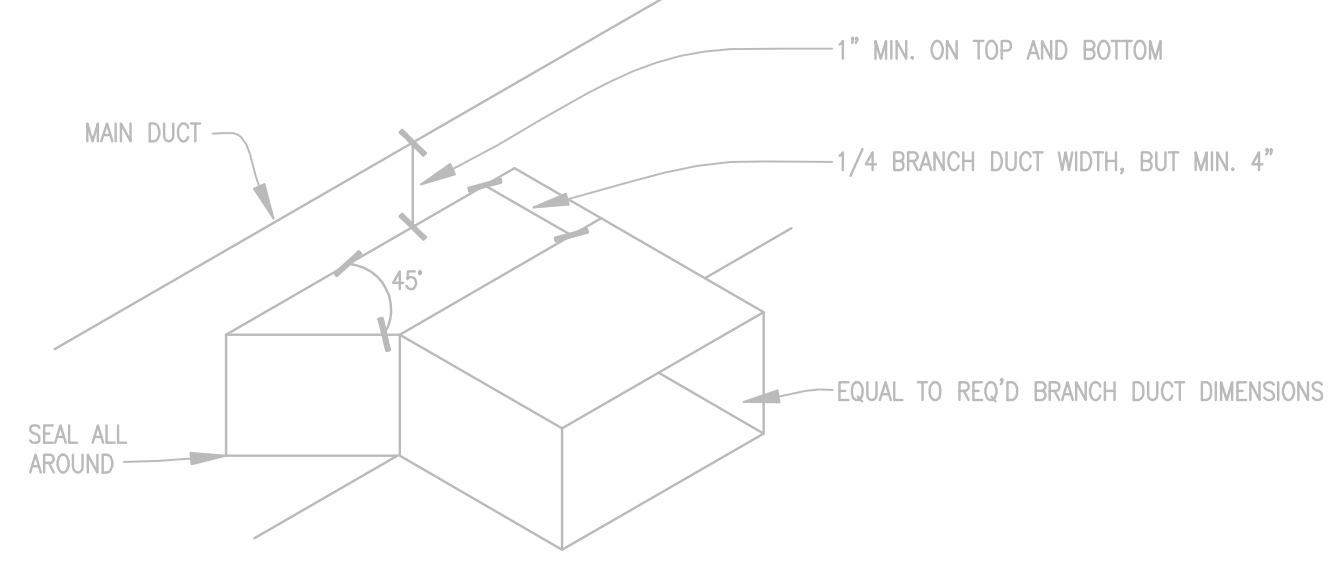


6 FAN COIL DETAIL
M3.02 SCALE: NONE

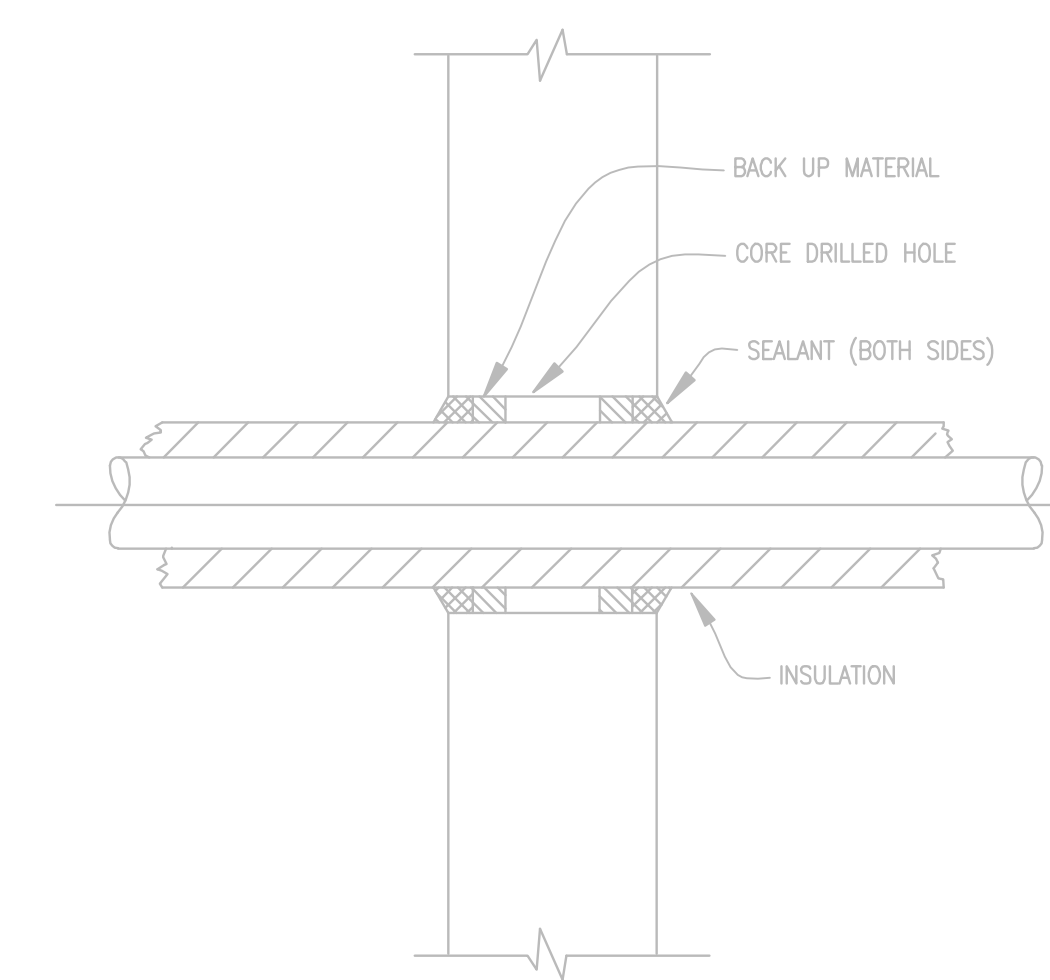


7 PIPE THRU WALL-ABOVE GRADE DETAIL
M3.02 SCALE: NONE

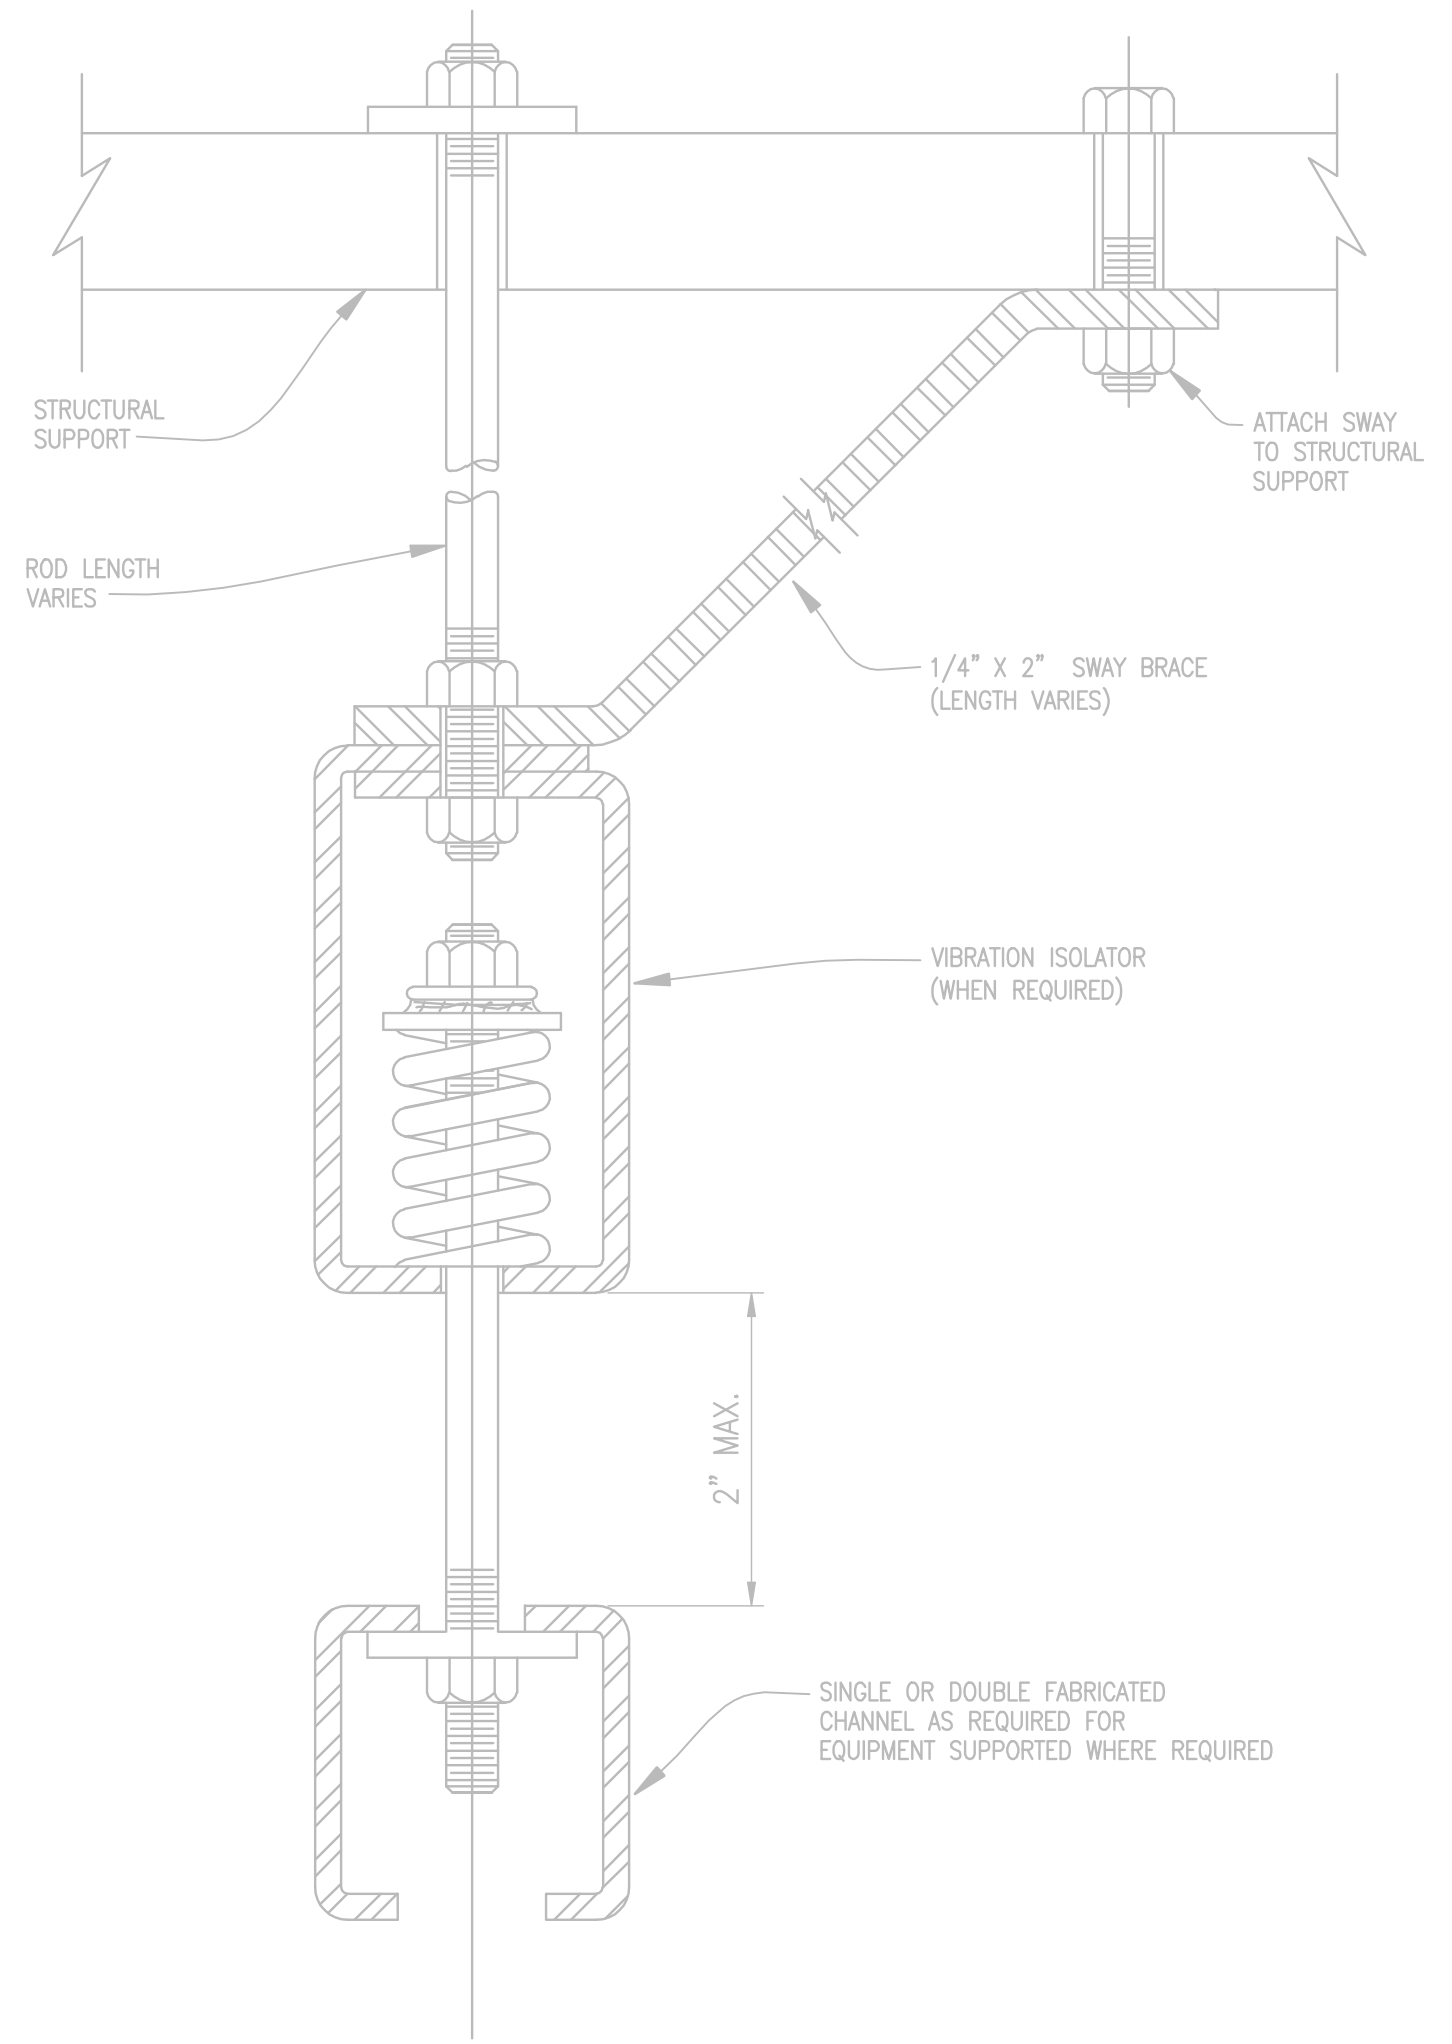


8 TYPICAL SWAY BRACE DETAIL
M3.02 SCALE: NONE

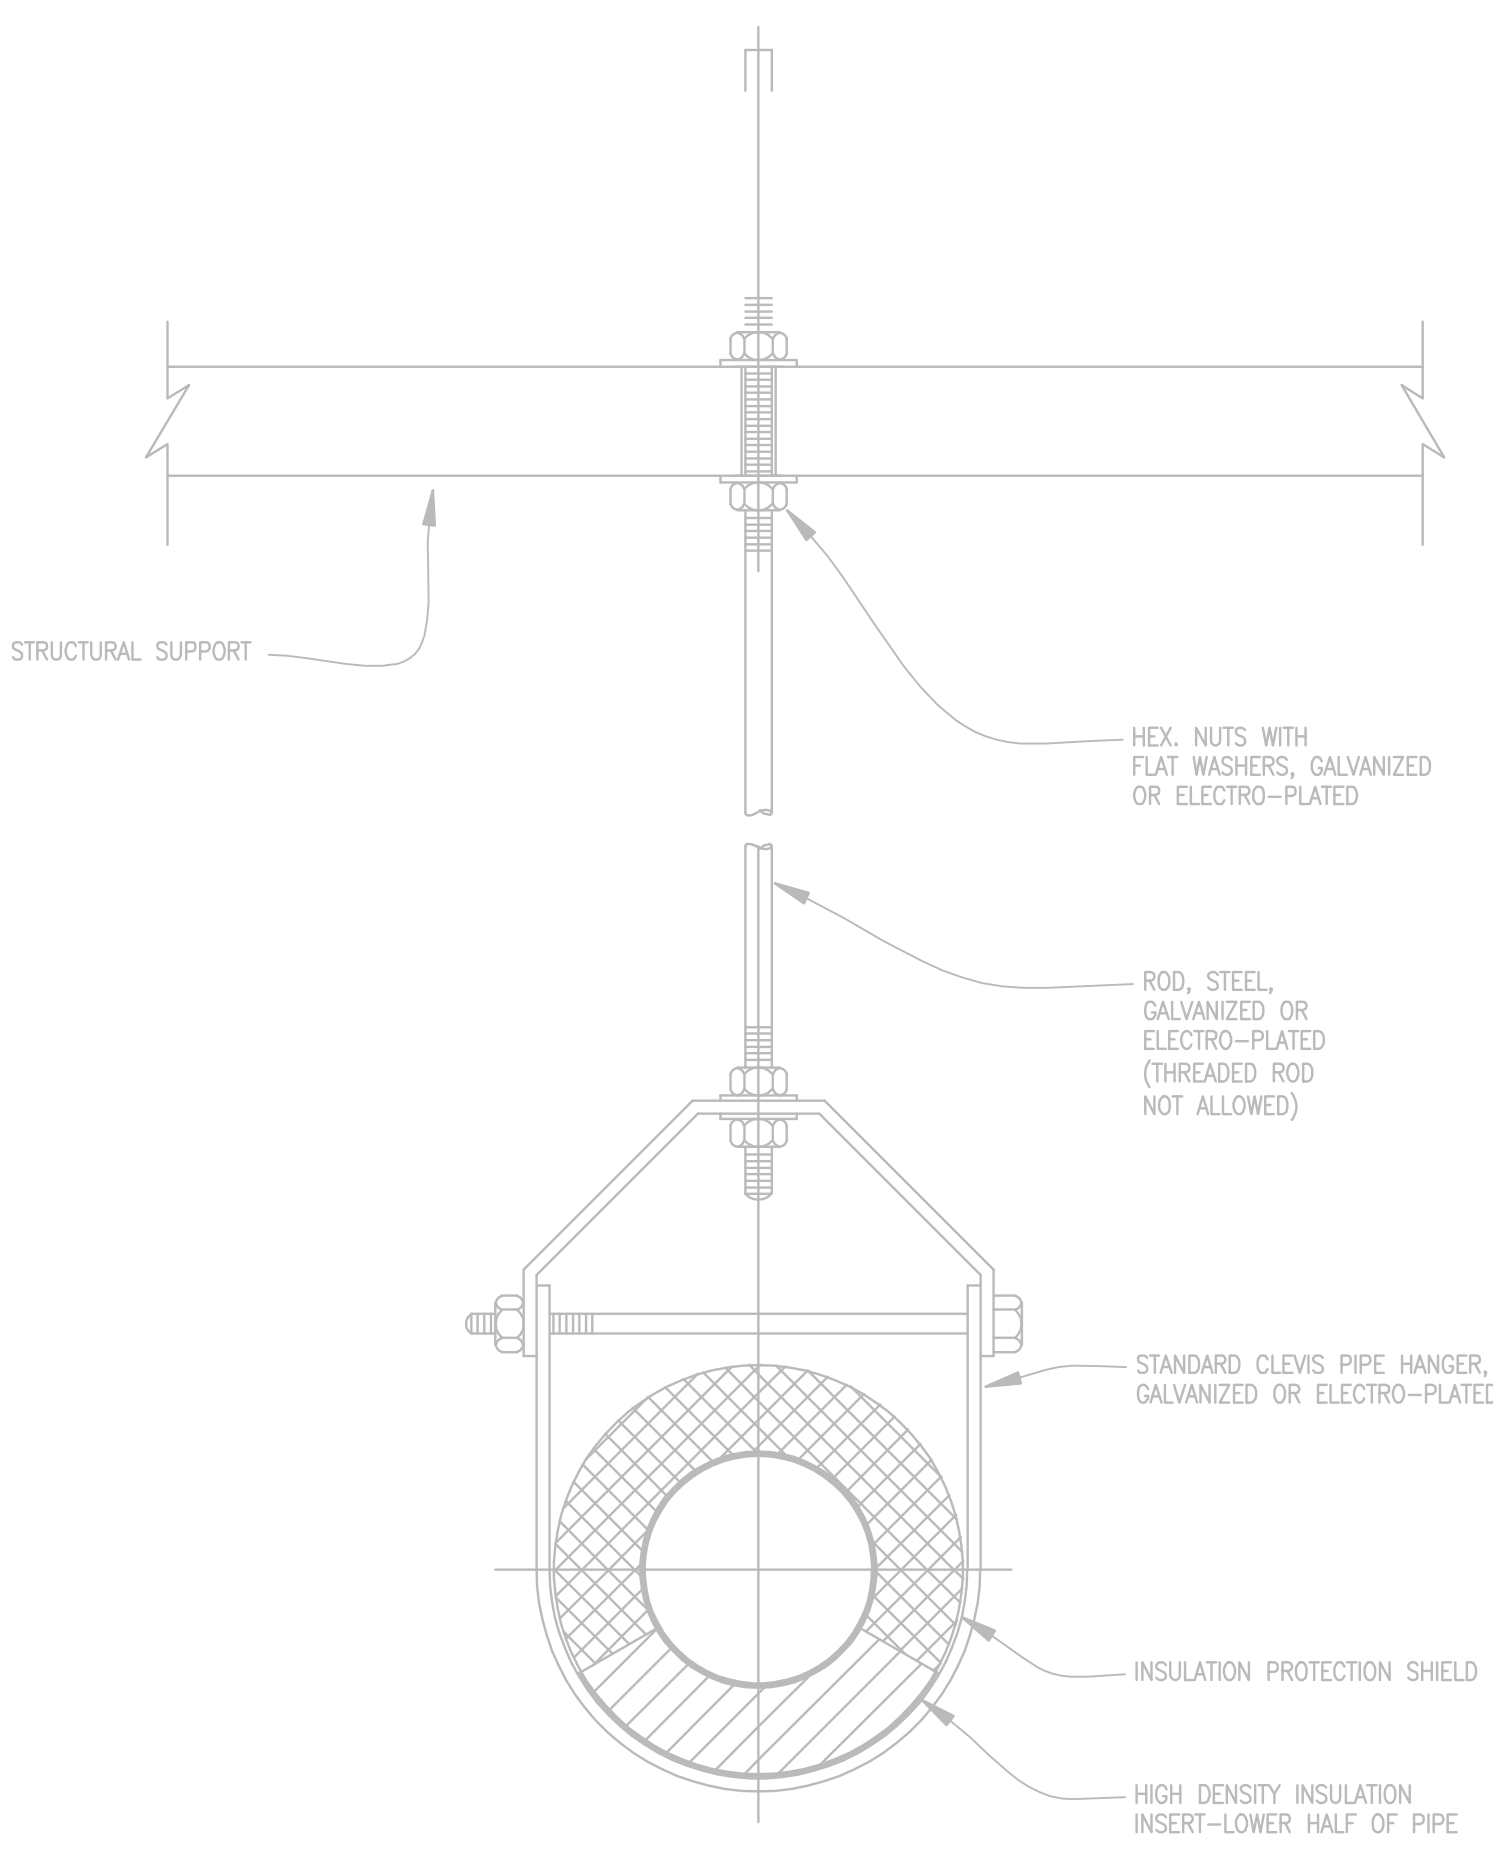

9 PIPE HANGER DETAIL
M3.02 SCALE: NONE

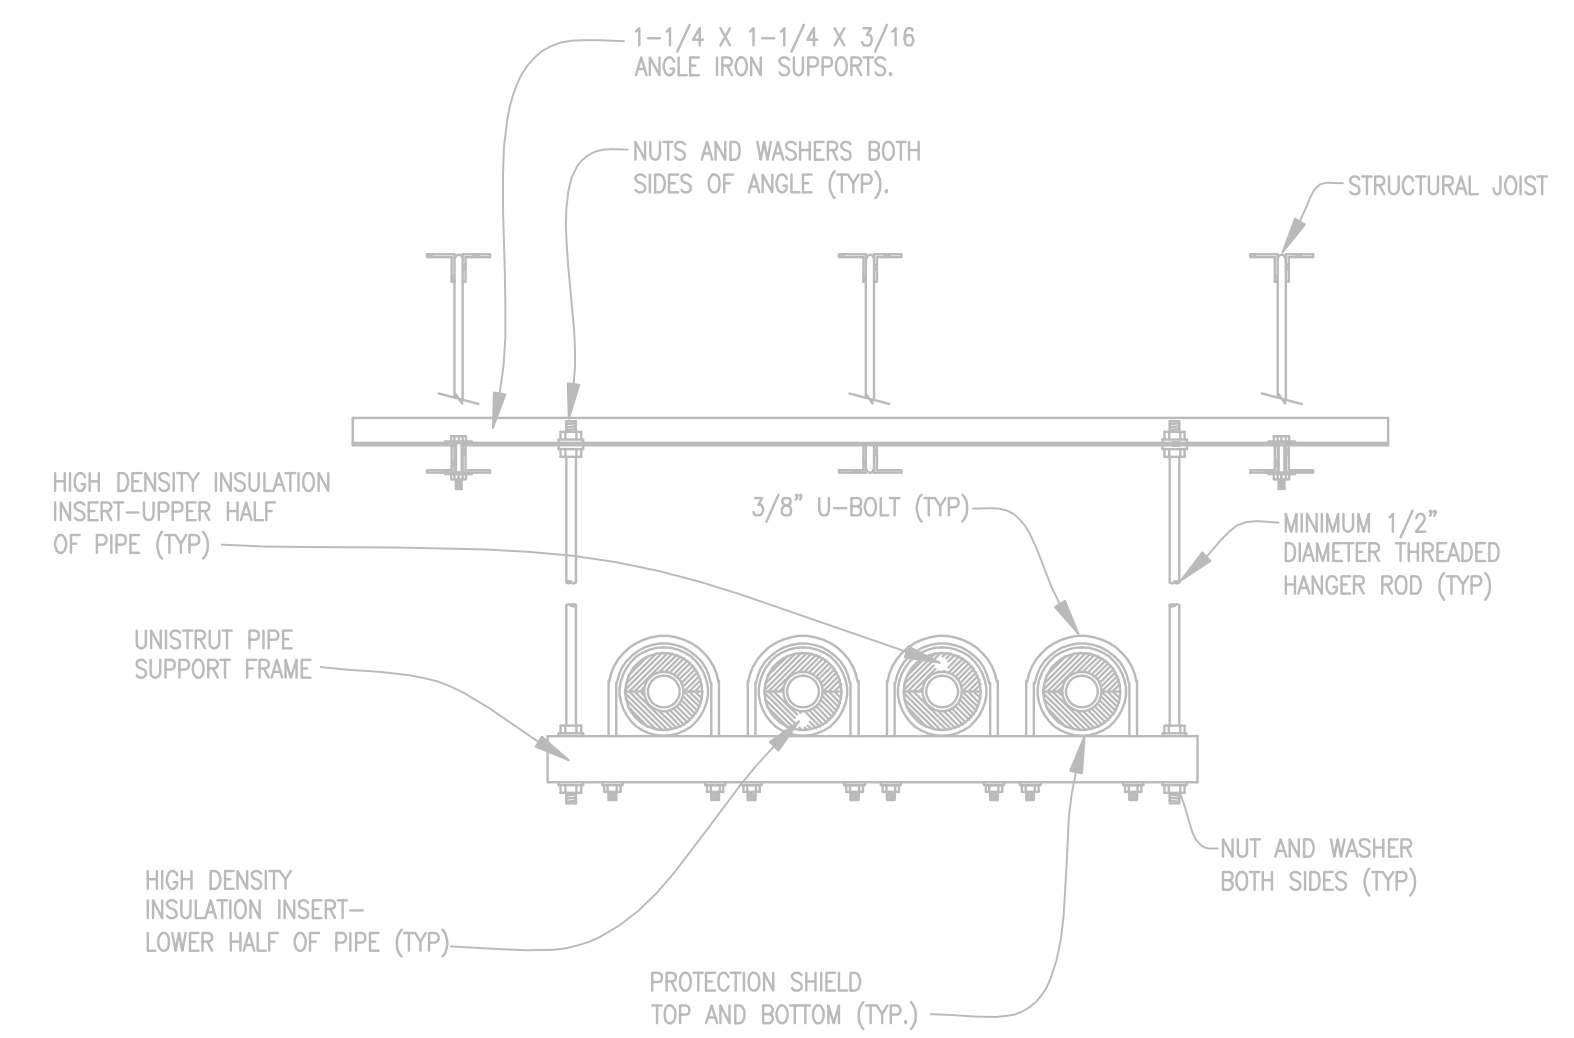

10 HORIZONTAL PIPE SUPPORT DETAIL
M3.02 SCALE: NONE

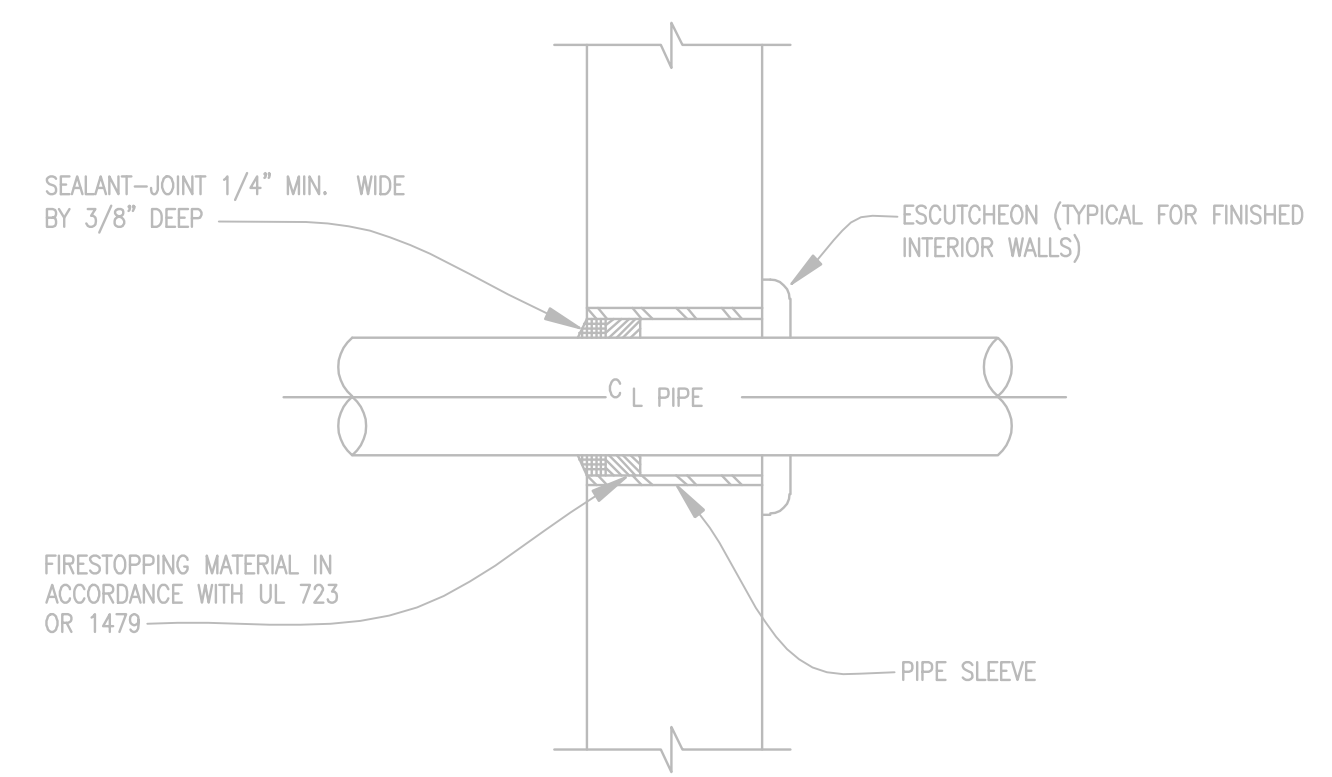

11 ABOVE GRADE PIPING RATED WALL PENETRATION
M3.02 SCALE: NONE



Symbol	Description	Date	Approved
	FOR CONSTRUCTION	03/15/11	
	NOT FOR CONSTRUCTION	03/15/11	
	FOR CONSTRUCTION	03/15/11	
	NOT FOR CONSTRUCTION	03/15/11	
	FOR CONSTRUCTION	03/15/11	
	NOT FOR CONSTRUCTION	03/15/11	

Designed by: LAO	Date: 08/20/09	Rev:
Dwn by: SJS	Design file no:	
Cal by: MA		
Reviewed by: MA	Drawing code:	
Submitted by: MA	File name: MFCUL-02.DWG	
Chief Engineer	Plot date:	Plot scale: 1:1

DEPARTMENT OF THE AIR FORCE
23 AIR COMBAT COMMAND
MOODY AIR FORCE BASE, GEORGIA
LEO DAILY
FORMERLY SETTER LEACH & LUNSTROM

MOODY AFB, GEORGIA
YOUTH CENTER ADDITION/ALTERATION
MAFB PROJECT NO. QSEU010145A & B
MECHANICAL DETAILS

Sheet reference number:
M3.02

