

**NAVFAC
SPECIFICATION**

**NF313-08 (4998360)
CONSTRUCT
DEFUEL/REFUEL AREA,
FRC EAST MCAS CP**

AMENDMENT #0002

IMPORTANT

This amendment should be acknowledged when your proposal is submitted. Failure to acknowledge the amendment may constitute grounds for rejection of the proposal.

If your proposal has been submitted prior to the receipt of this amendment, acknowledgement should be made by telegram, which should state whether the price contained in your proposal is to remain unchanged, is to be decreased by an amount, or is to be increased by an amount. The acknowledgement must be received prior to proposal opening time.

2. AMENDMENT/MODIFICATION NO. 0001	3. EFFECTIVE DATE 9/1/2011	4. REQUISITION/PURCHASE REQ. ---	5. PROJECT NO. (If applicable)
---------------------------------------	-------------------------------	-------------------------------------	--------------------------------

6. ISSUED BY CG MCAS Cherry Point FACILITIES, ROICC B-163, CURTIS ROAD PSC BOX 8006 CHERRY POINT, NC 28533	Code N40085	7. ADMINISTERED BY (If other than item 6.) Code
--	-------------	--

8. NAME AND ADDRESS OF CONTRACTOR (No., street, county, State and ZIP Code) AMENDMENT MUST BE ACKNOWLEDGED WITH YOUR PROPOSAL	<input checked="" type="checkbox"/>	9A. AMENDMENT OF SOLICITATION PROJECT # NF313-08 (4998360)
	<input type="checkbox"/>	9B. DATED (SEE ITEM 11) 1/28/2010
	<input type="checkbox"/>	10A. MODIFICATION OF CONTRACT/ORDER NO.
	<input type="checkbox"/>	10B. DATED (SEE ITEM 13)
CODE	FACILITY CODE	

11. THIS ITEM ONLY APPLIES TO AMENDMENTS OF SOLICITATIONS

The above numbered solicitation is amended as set forth in item 14. The hour and date specified for receipt of Offers is extended is not extended. Offers must acknowledge receipt of this amendment prior to the hour and date specified in the solicitation or as amended, by one of the following methods: (a) By completing items 8 and 15, and returning 1 copy of the amendment; (b) By acknowledging receipt of this amendment on each copy of the offer submitted; or (c) By separate letter or telegram which includes a reference to the solicitation and amendment numbers. FAILURE OF YOUR ACKNOWLEDGMENT TO BE RECEIVED AT THE PLACE DESIGNATED FOR THE RECEIPT OF OFFERS PRIOR TO THE HOUR AND DATE SPECIFIED MAY RESULT IN REJECTION OF YOUR OFFER. If by virtue of this amendment you desire to change an offer already submitted, such change may be made by telegram or letter, provided each telegram or letter makes reference to the solicitation and this amendment, and is received prior to the opening hour and date specified.

12. ACCOUNTING AND APPROPRIATION DATA (if required)

**13. THIS ITEM APPLIES ONLY TO MODIFICATIONS OF CONTRACTS/ORDERS,
IT MODIFIES THE CONTRACT/ORDER NO. AS DESCRIBED IN ITEM 14.**

- A. THIS CHANGE ORDER IS ISSUED PURSUANT TO: (Specify authority) THE CHANGES SET FORTH IN ITEM 14. ARE MADE IN THE CONTRACT ORDER NO. IN ITEM 10A.
- B. THE ABOVE NUMBERED CONTRACT/ORDER IS MODIFIED TO REFLECT THE ADMINISTRATION CHANGES (such as changes in paying office, appropriation date, etc.) SET FORTH IN ITEM 14, PURSUANT TO THE AUTHORITY OF FAR 43.103 (b).
- C. THIS SUPPLEMENTAL AGREEMENT IS ENTERED INTO PURSUANT TO AUTHORITY OF:
- D. OTHER: (specify type of modification and authority)

E. IMPORTANT: Contractor is not is required to sign this document and return **original** to the issuing office.

14. DESCRIPTION OF AMENDMENT/MODIFICATION (Organized by UCF section headings, including solicitation/contract subject matter where feasible.)

NF313-08 (4998360) CONSTRUCT DEFUEL/REFULE AREA, FRC EAST, MARINE CORPS AIR STATION, CHERRY POINT, NORTH CAROLINA

The purpose of this amendment is to provide the below changes to the RFP:

15A. NAME AND TITLE OF SIGNER (Type or print)		16A. NAME AND TITLE OF CONTRACTING OFFICER (Type or print)	
15B. CONTRACTOR/OFFEROR (Same as Item 8)	15C. DATE SIGNED	16B. UNITED STATES OF AMERICA BY	16C. DATE SIGNED
_____ (Signature of person authorized to sign)		_____ (Signature of Contracting Officer)	

DRAWING 12548875, Sheet C-5


Detail 1/C-5/C-5 is replaced with NEW DETAIL 1/C-5/C-5, shown on the attached Sketch No. 083111-C5-01.

Detail 3/C-5/C-5 is replaced with NEW DETAIL 3/C-5/C-5, shown on the attached Sketch No. 083111-C5-02.


DRAWING 12548879, Sheet E-1

Detail 1/E1/E1 is MODIFIED based on the information shown on the attached Sketch No. 083111-E1.

End of amendment

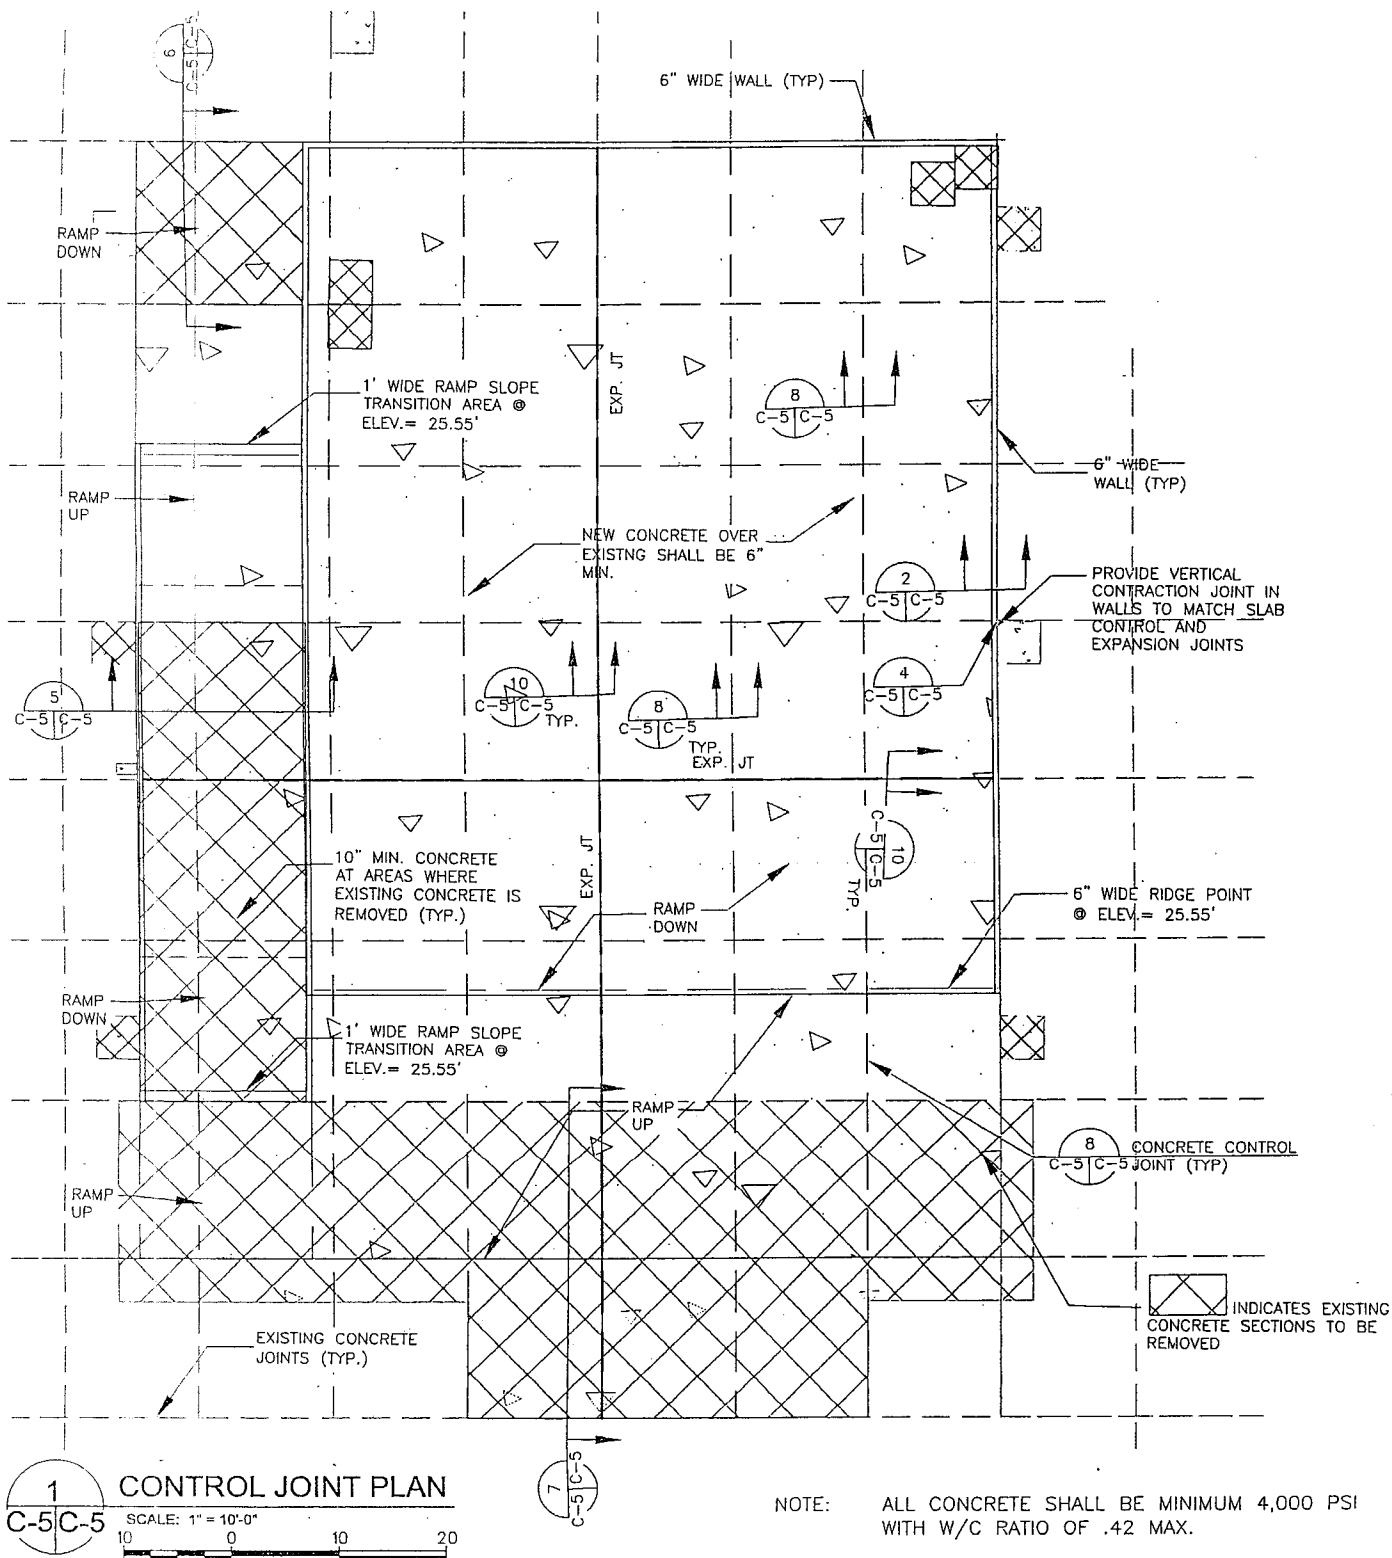

Sketch No. 083111-C5-01

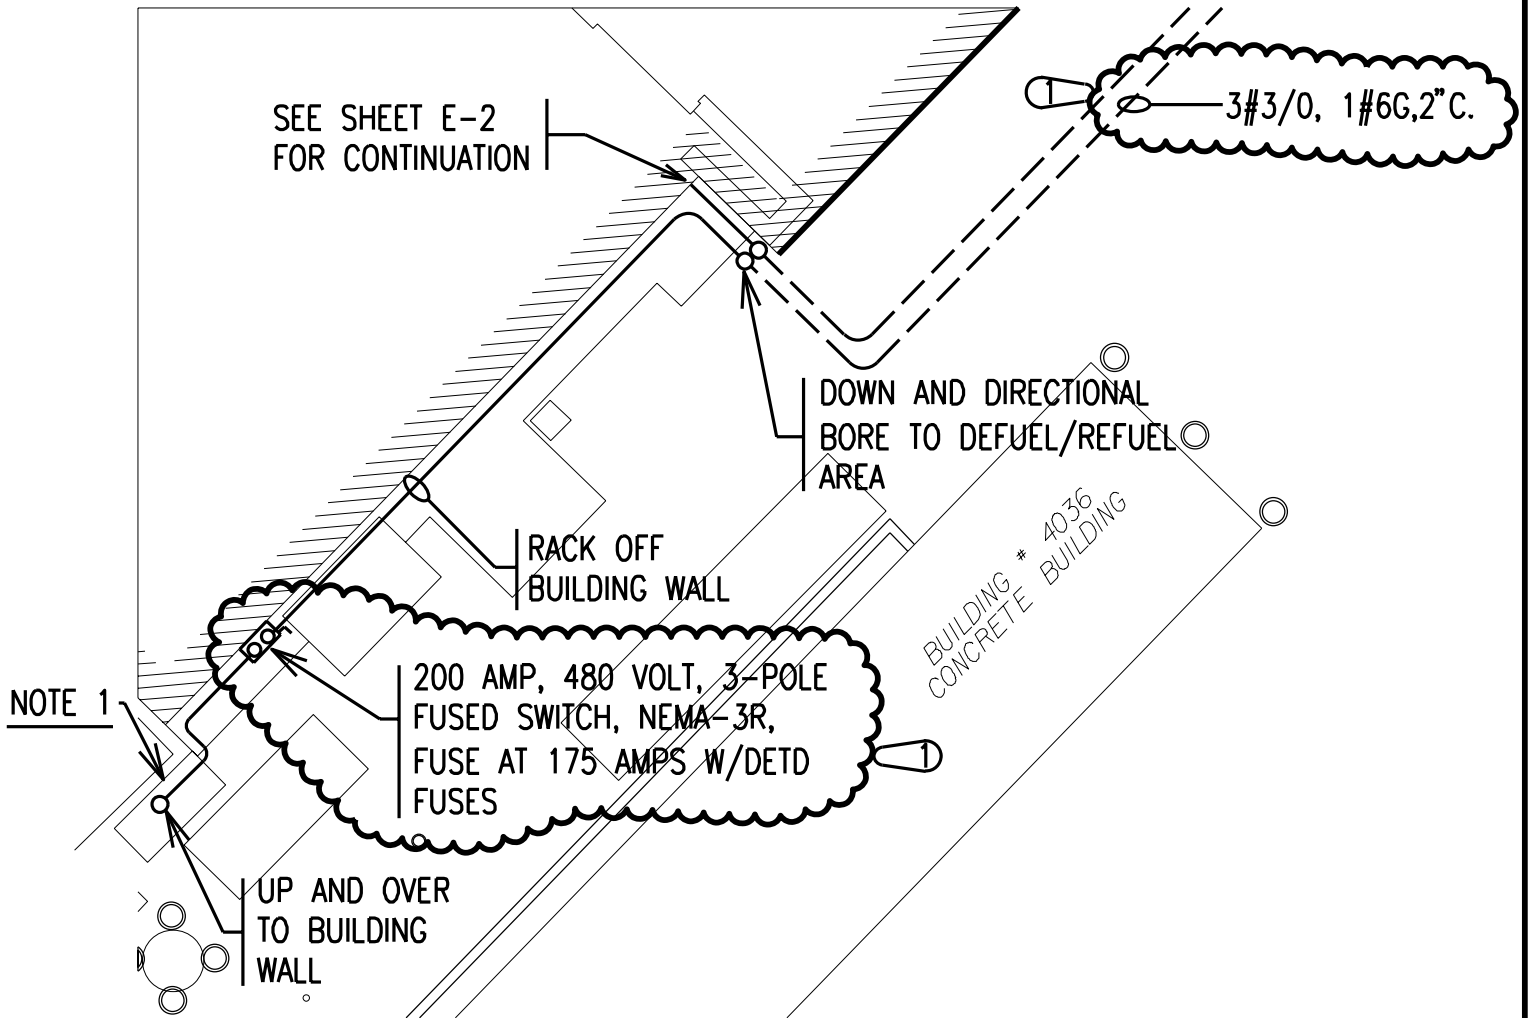

NOTES

1. EXISTING MOTOR CONTROL CENTER, DRILL AND TAP HORIZONTAL BUS ON LOAD SIDE OF MAIN FOR EYE WASH/SHOWER.

1
E1|E1

ELECTRICAL SITE PLAN


SCALE: 1" = 20'-0"

Knott Benson Engineering
Associates, P.A.

3310 Croasdale Drive
Durham, North Carolina 27705
P: 919-383-7769
F: 919-383-5097
E: www.kbengs.com

MCAS, CHERRY POINT, N.C.
CONSTRUCT REFUEL/DEFUEL AREA
FRC EAST
ELECTRICAL SITE PLAN

DATE	KBS PROJ. NO.
8/31/11	09033
SKETCH NO.	083111-E1
REFERENCE SHT. NO.	E-1
NAVFAC DWG. NO.	12548879

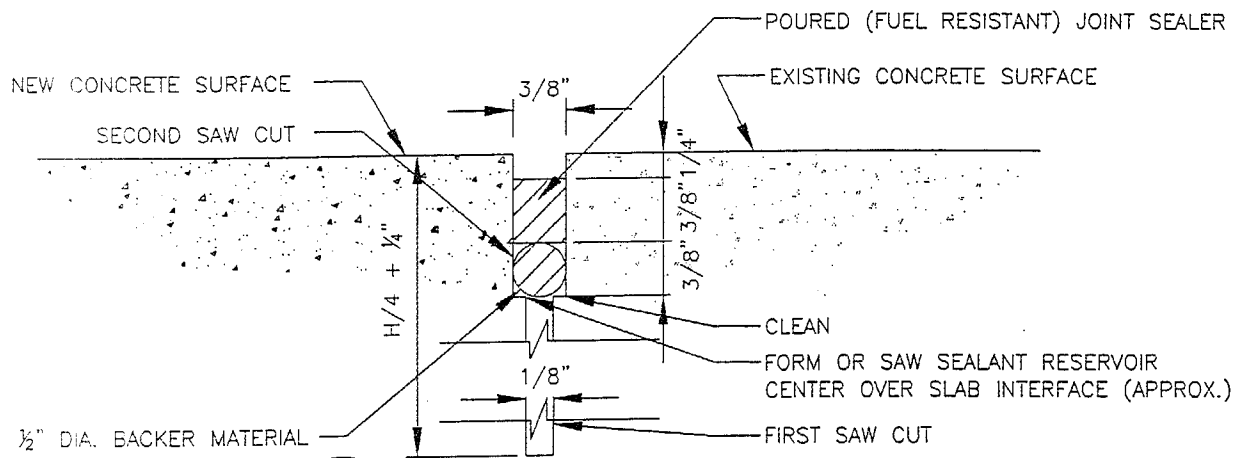

3
C-5|C-5

JOINT SEALER DETAIL

SCALE: NTS

NOTE: H = PAVEMENT THICKNESS

Sketch No. 083111-C5-02