
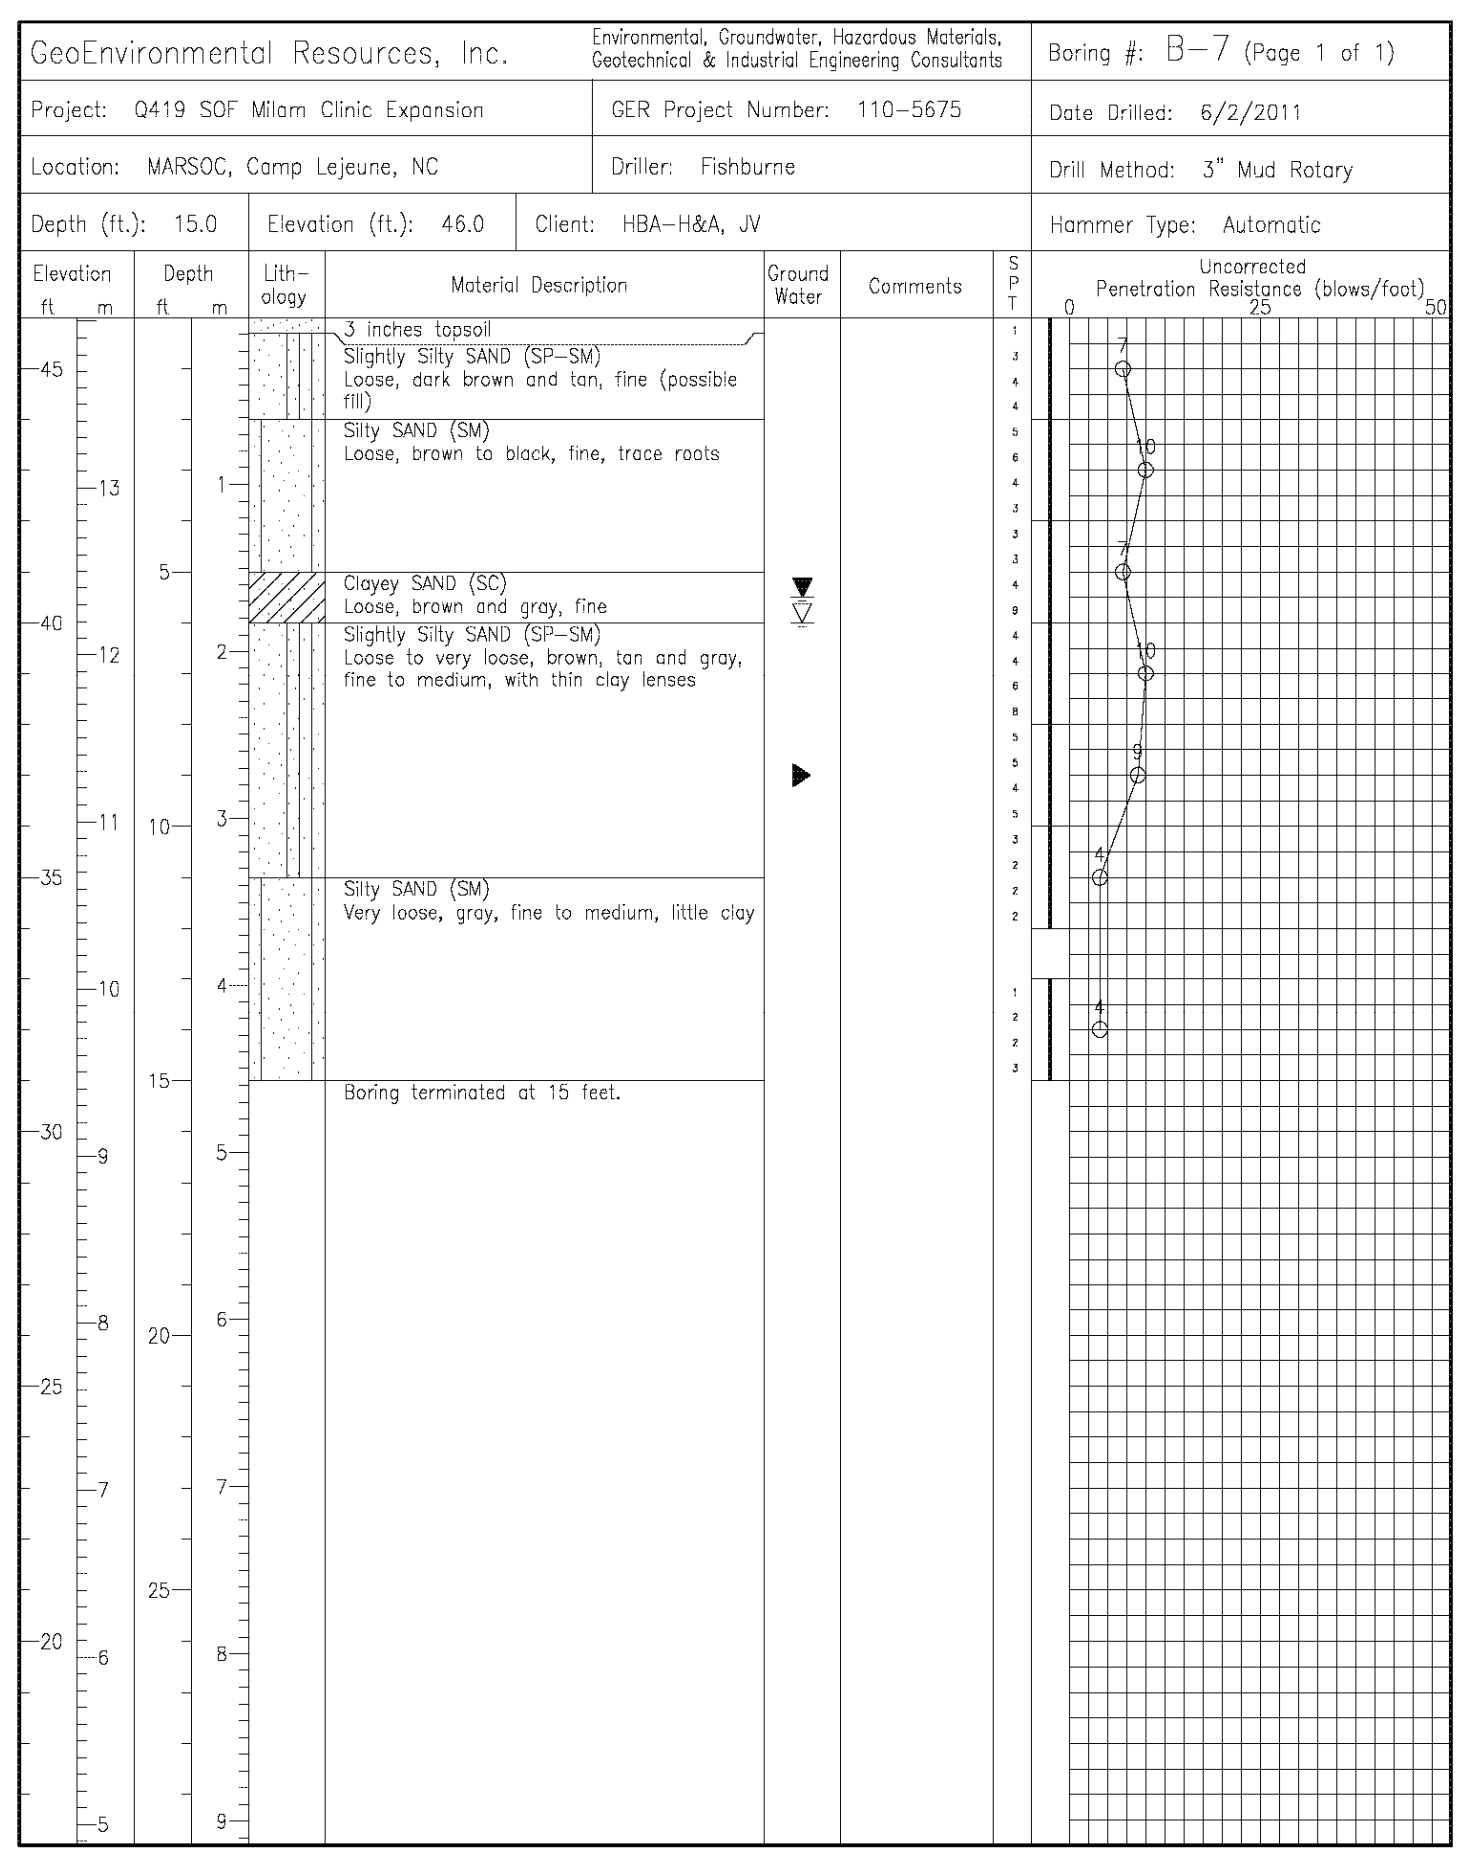





1 2 3 4 5

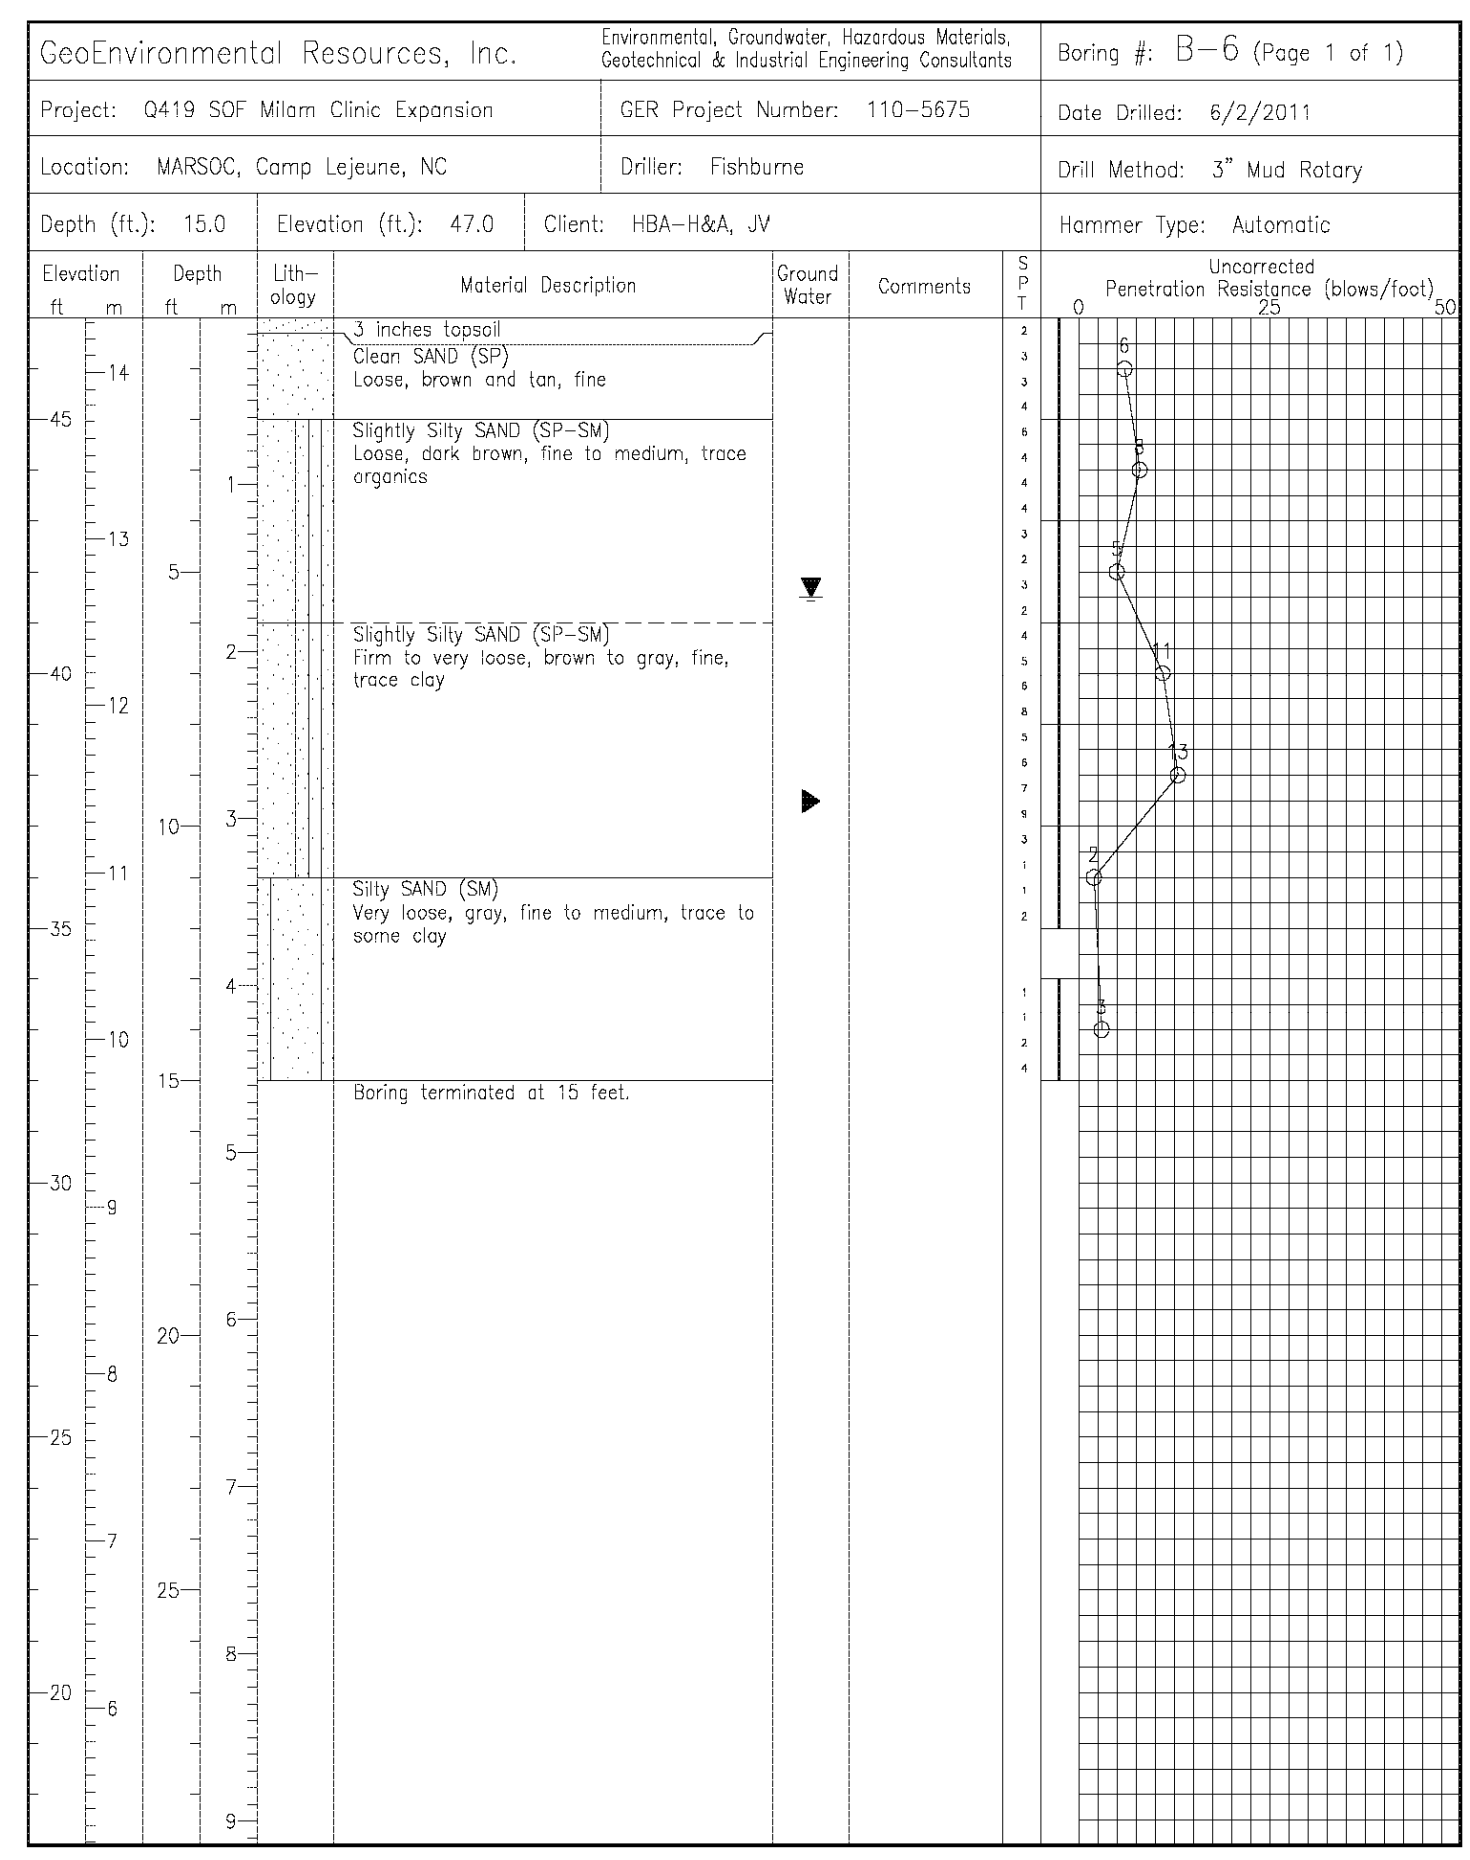

D
C
B
A

D
C
B
A

APPR	DATE	DESCRIPTION	SYM

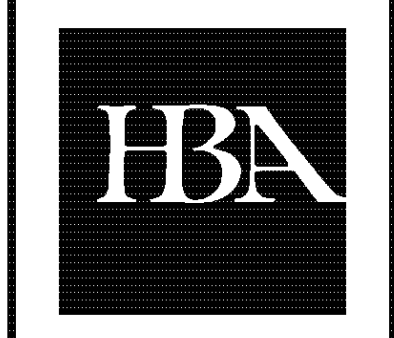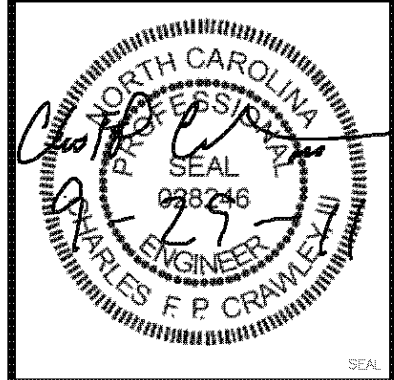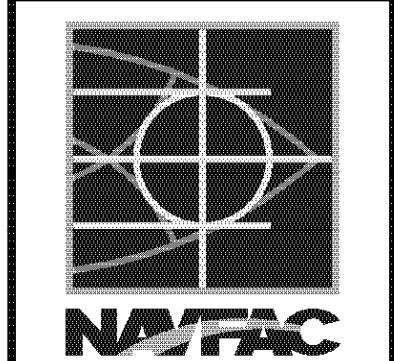

APPROVED

FOR COMMANDER NAVFAC

ACTIVITY

SATISFACTORY TO DATE

DES: CLC DRW: CAD CHK: CFC

<<PM/DM>>

BRANCH MANAGER

CHIEF ENG/ARCH

<<XX>>

DEPARTMENT OF THE NAVY
NAVAL FACILITIES ENGINEERING COMMAND
NAVAL FACILITIES ENGINEERING COMMAND ~ MID-ATLANTIC
NAVAL STATION
MARINE CORPS BASE
MARSOC COMPLEX - BUILDING RR440
HM2 CHARLES "LUKE" MILAM AID STATION
CAMP LEJEUNE, NC
SOIL BORING LOGS

SCALE: NONE

EPROJECT NO. 1132806

CONSTR. CONTR. NO.







NAVFAC DRAWING NO. 12605604

SHEET 5 OF 74

B-102



1 2 3 4 5

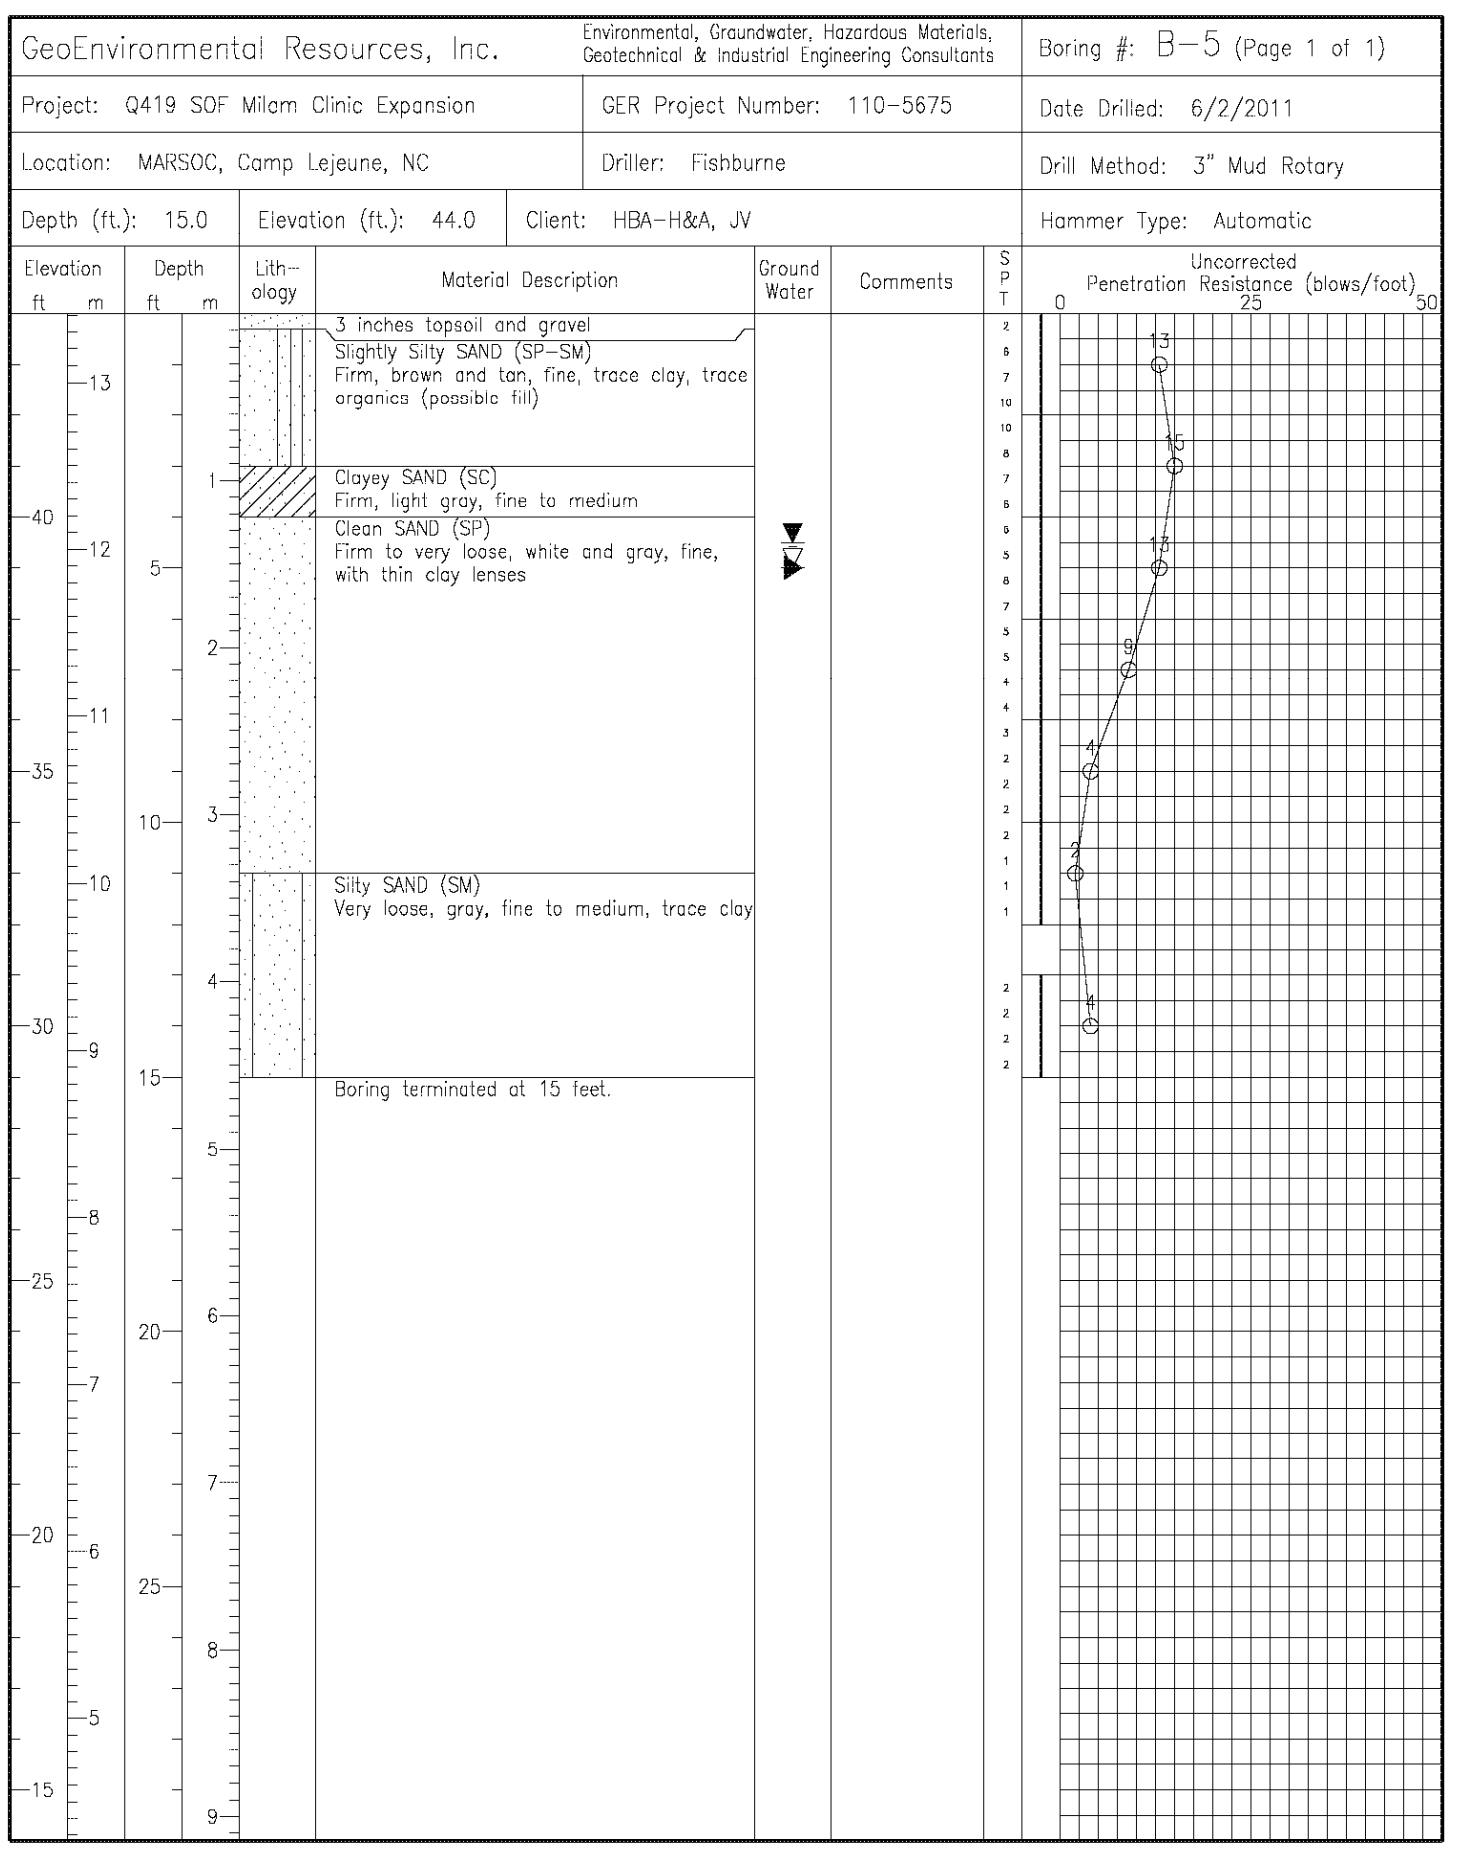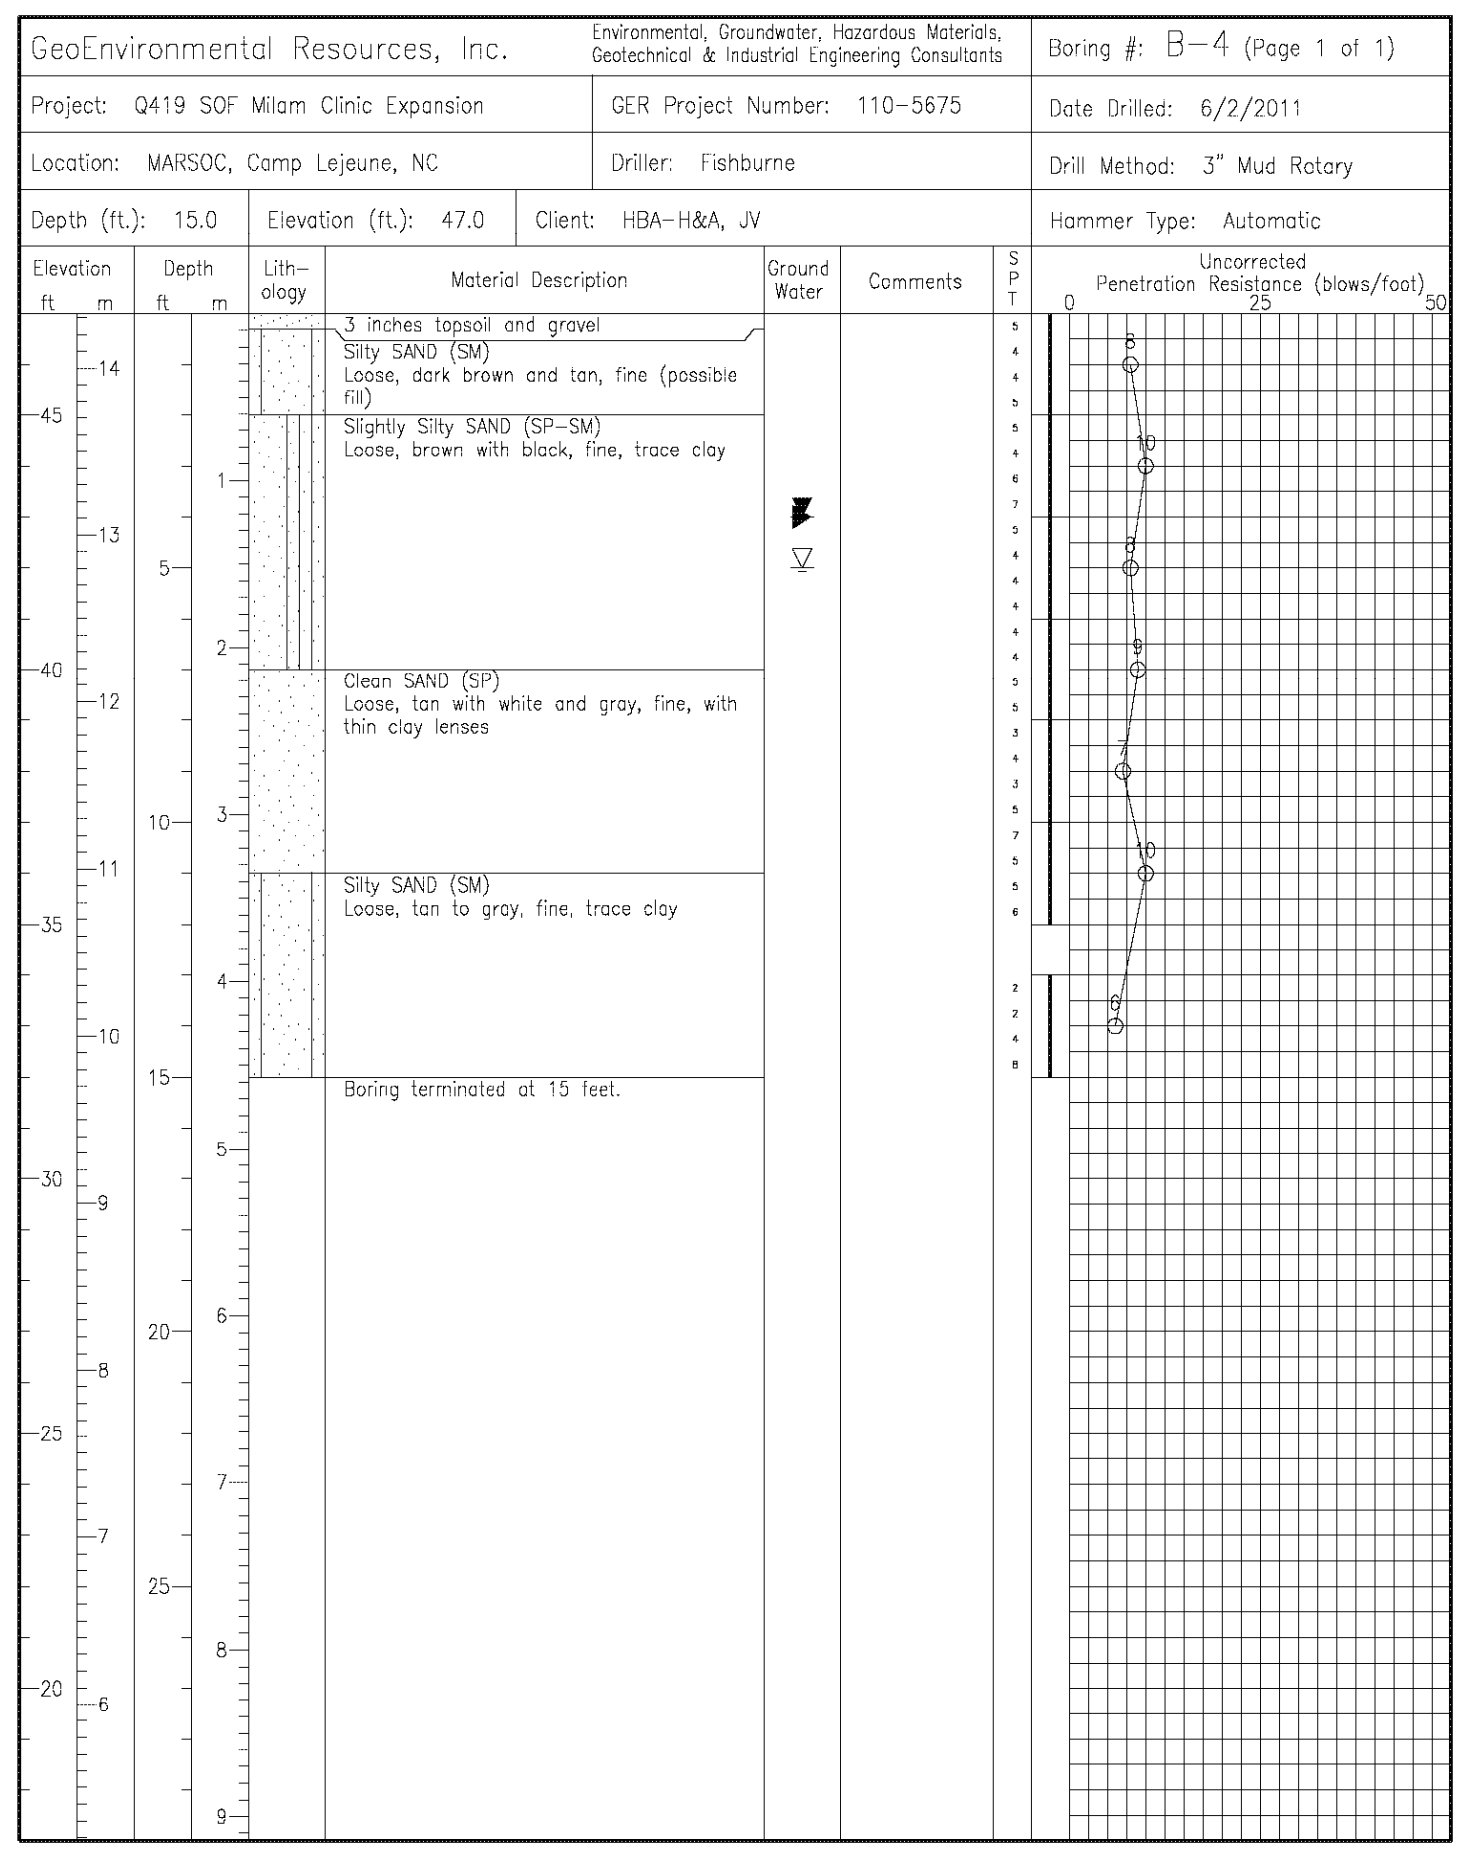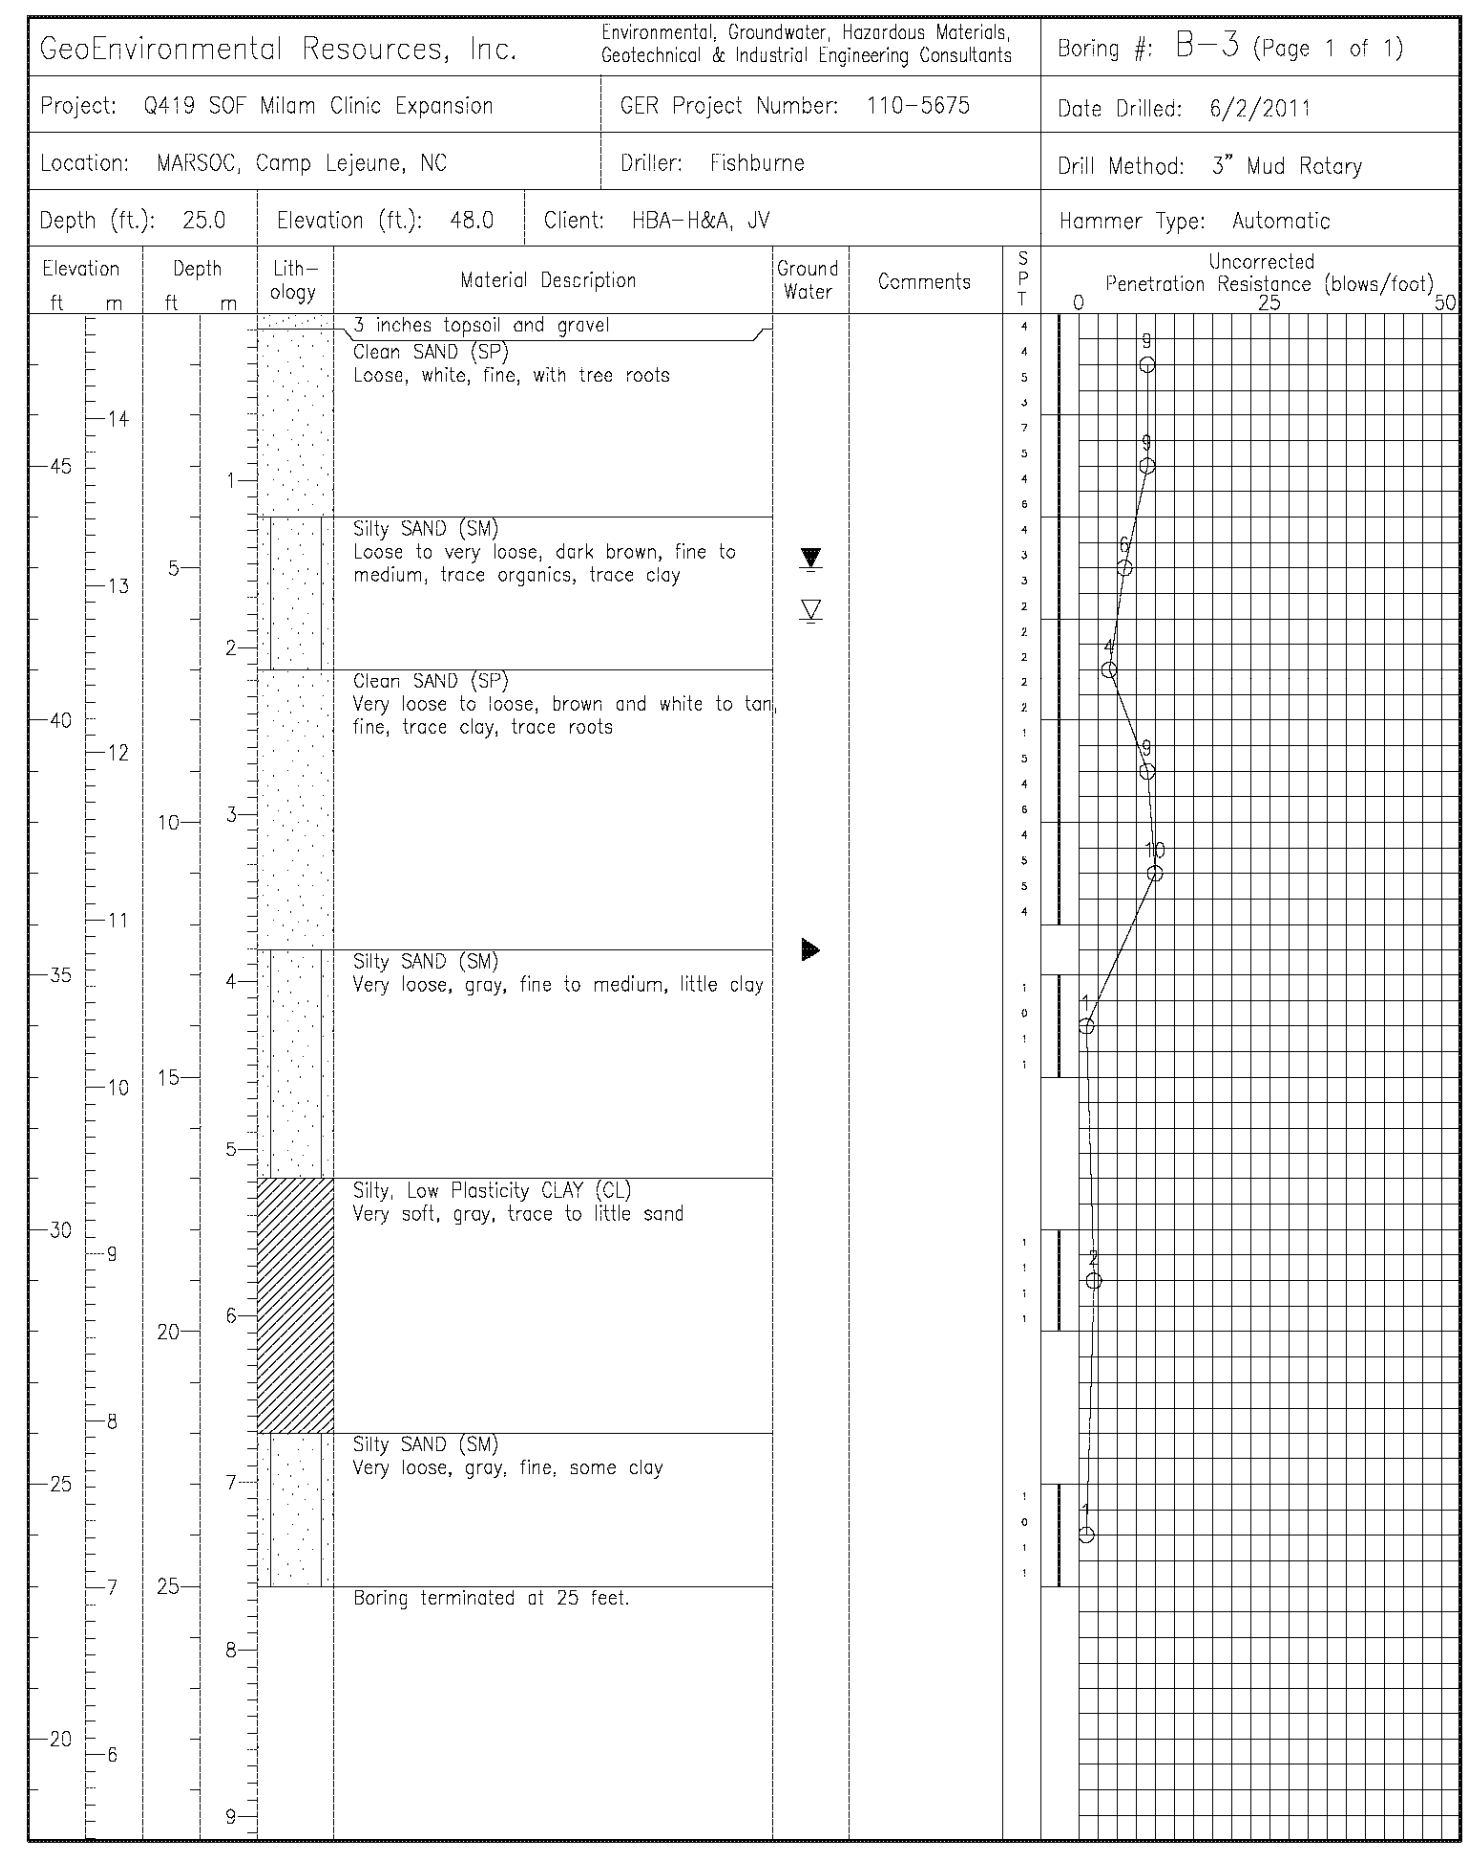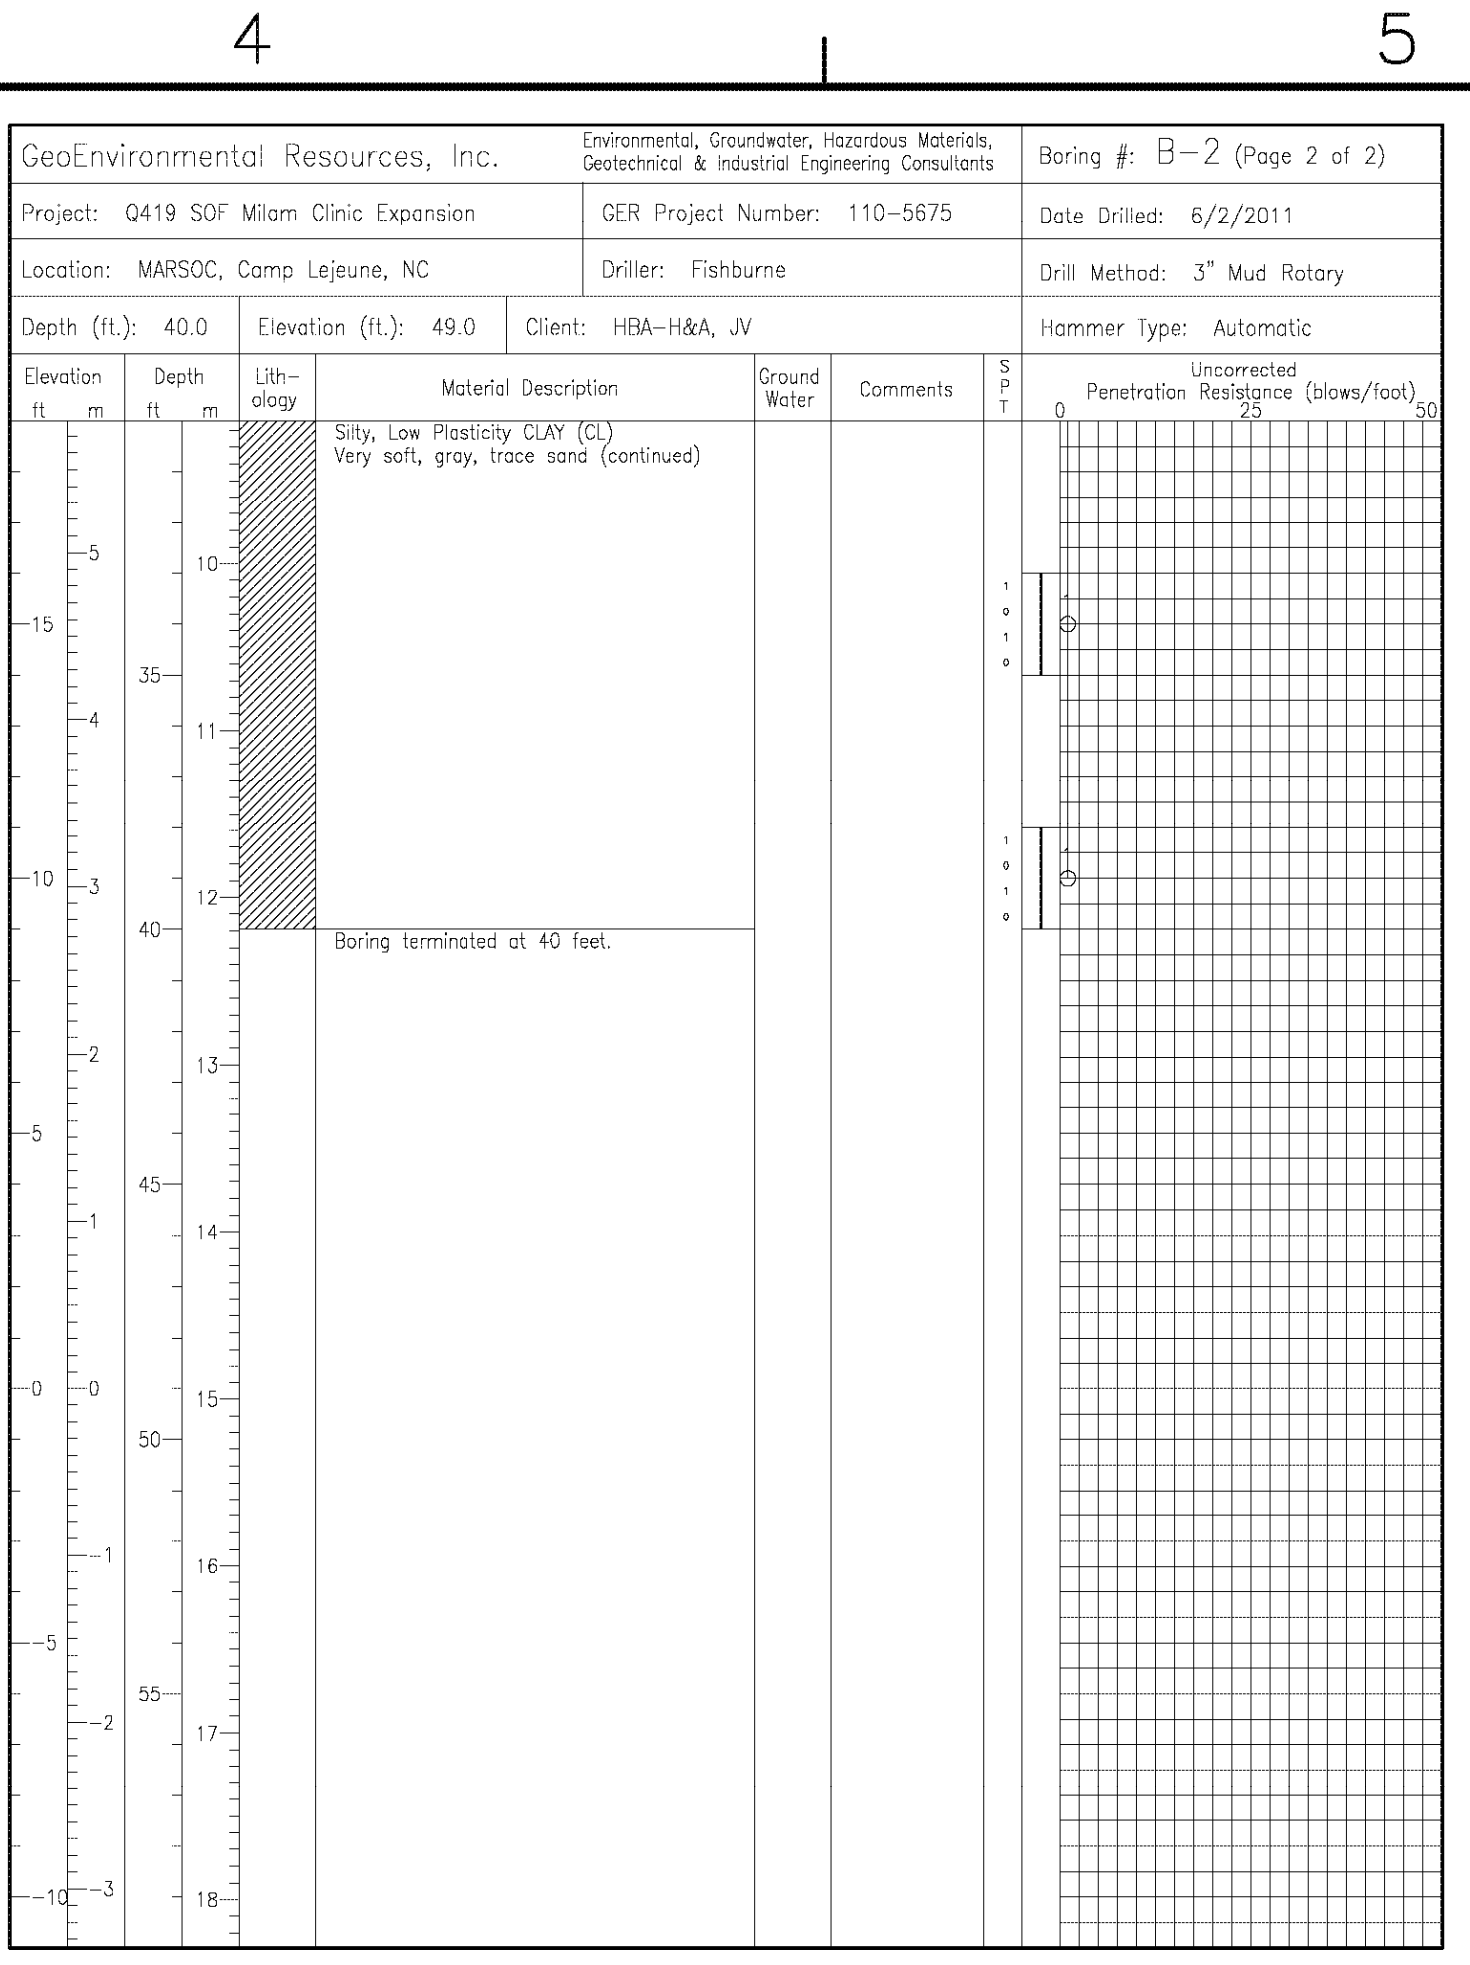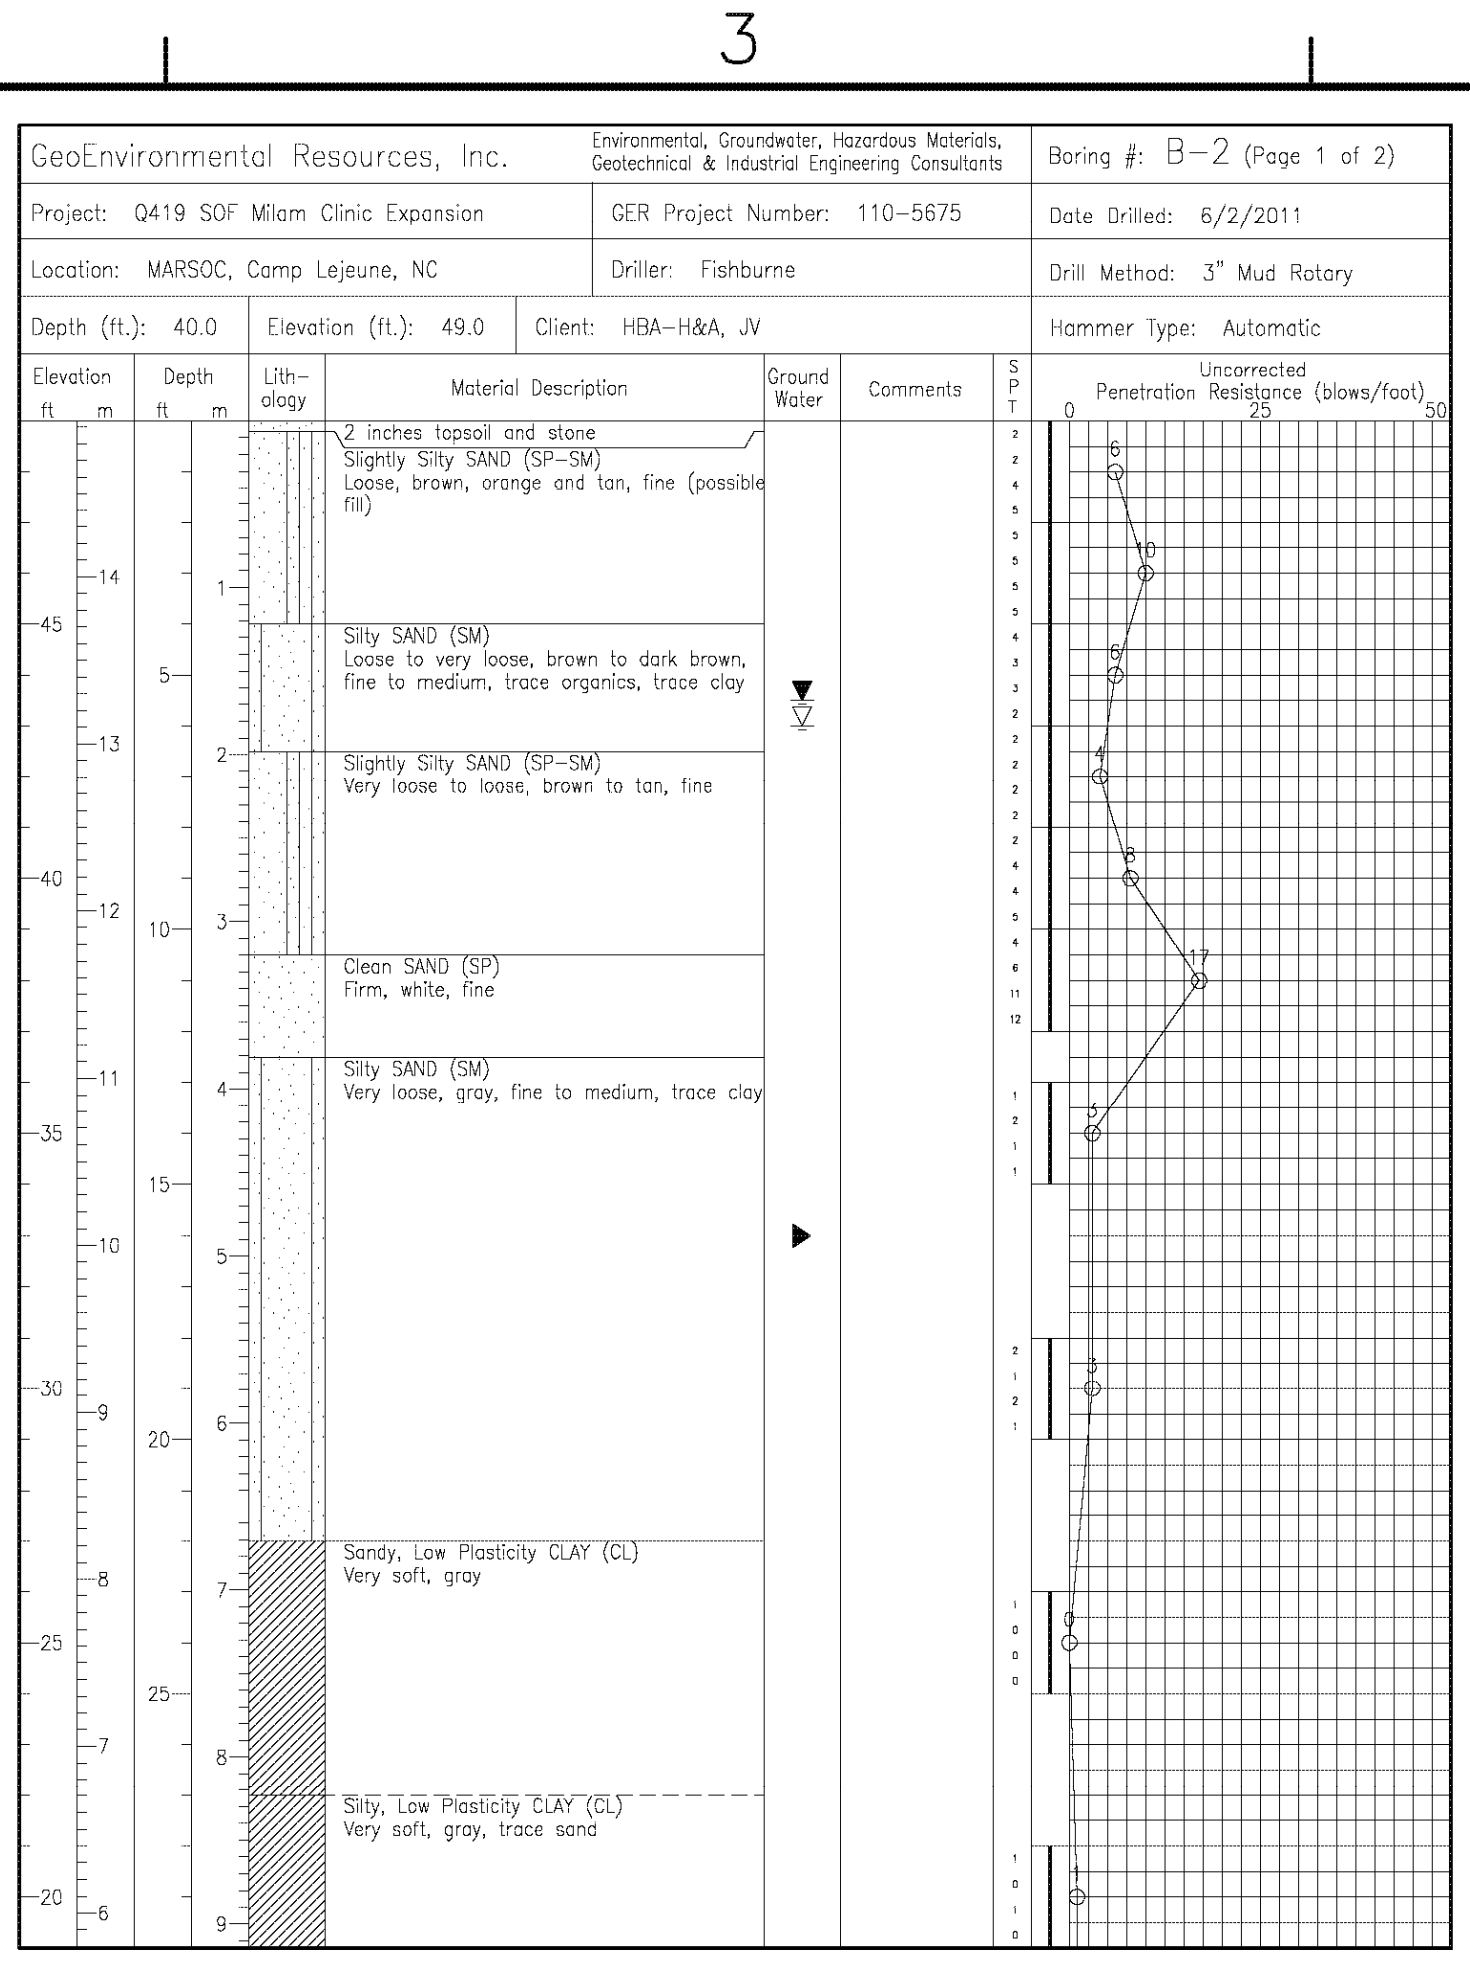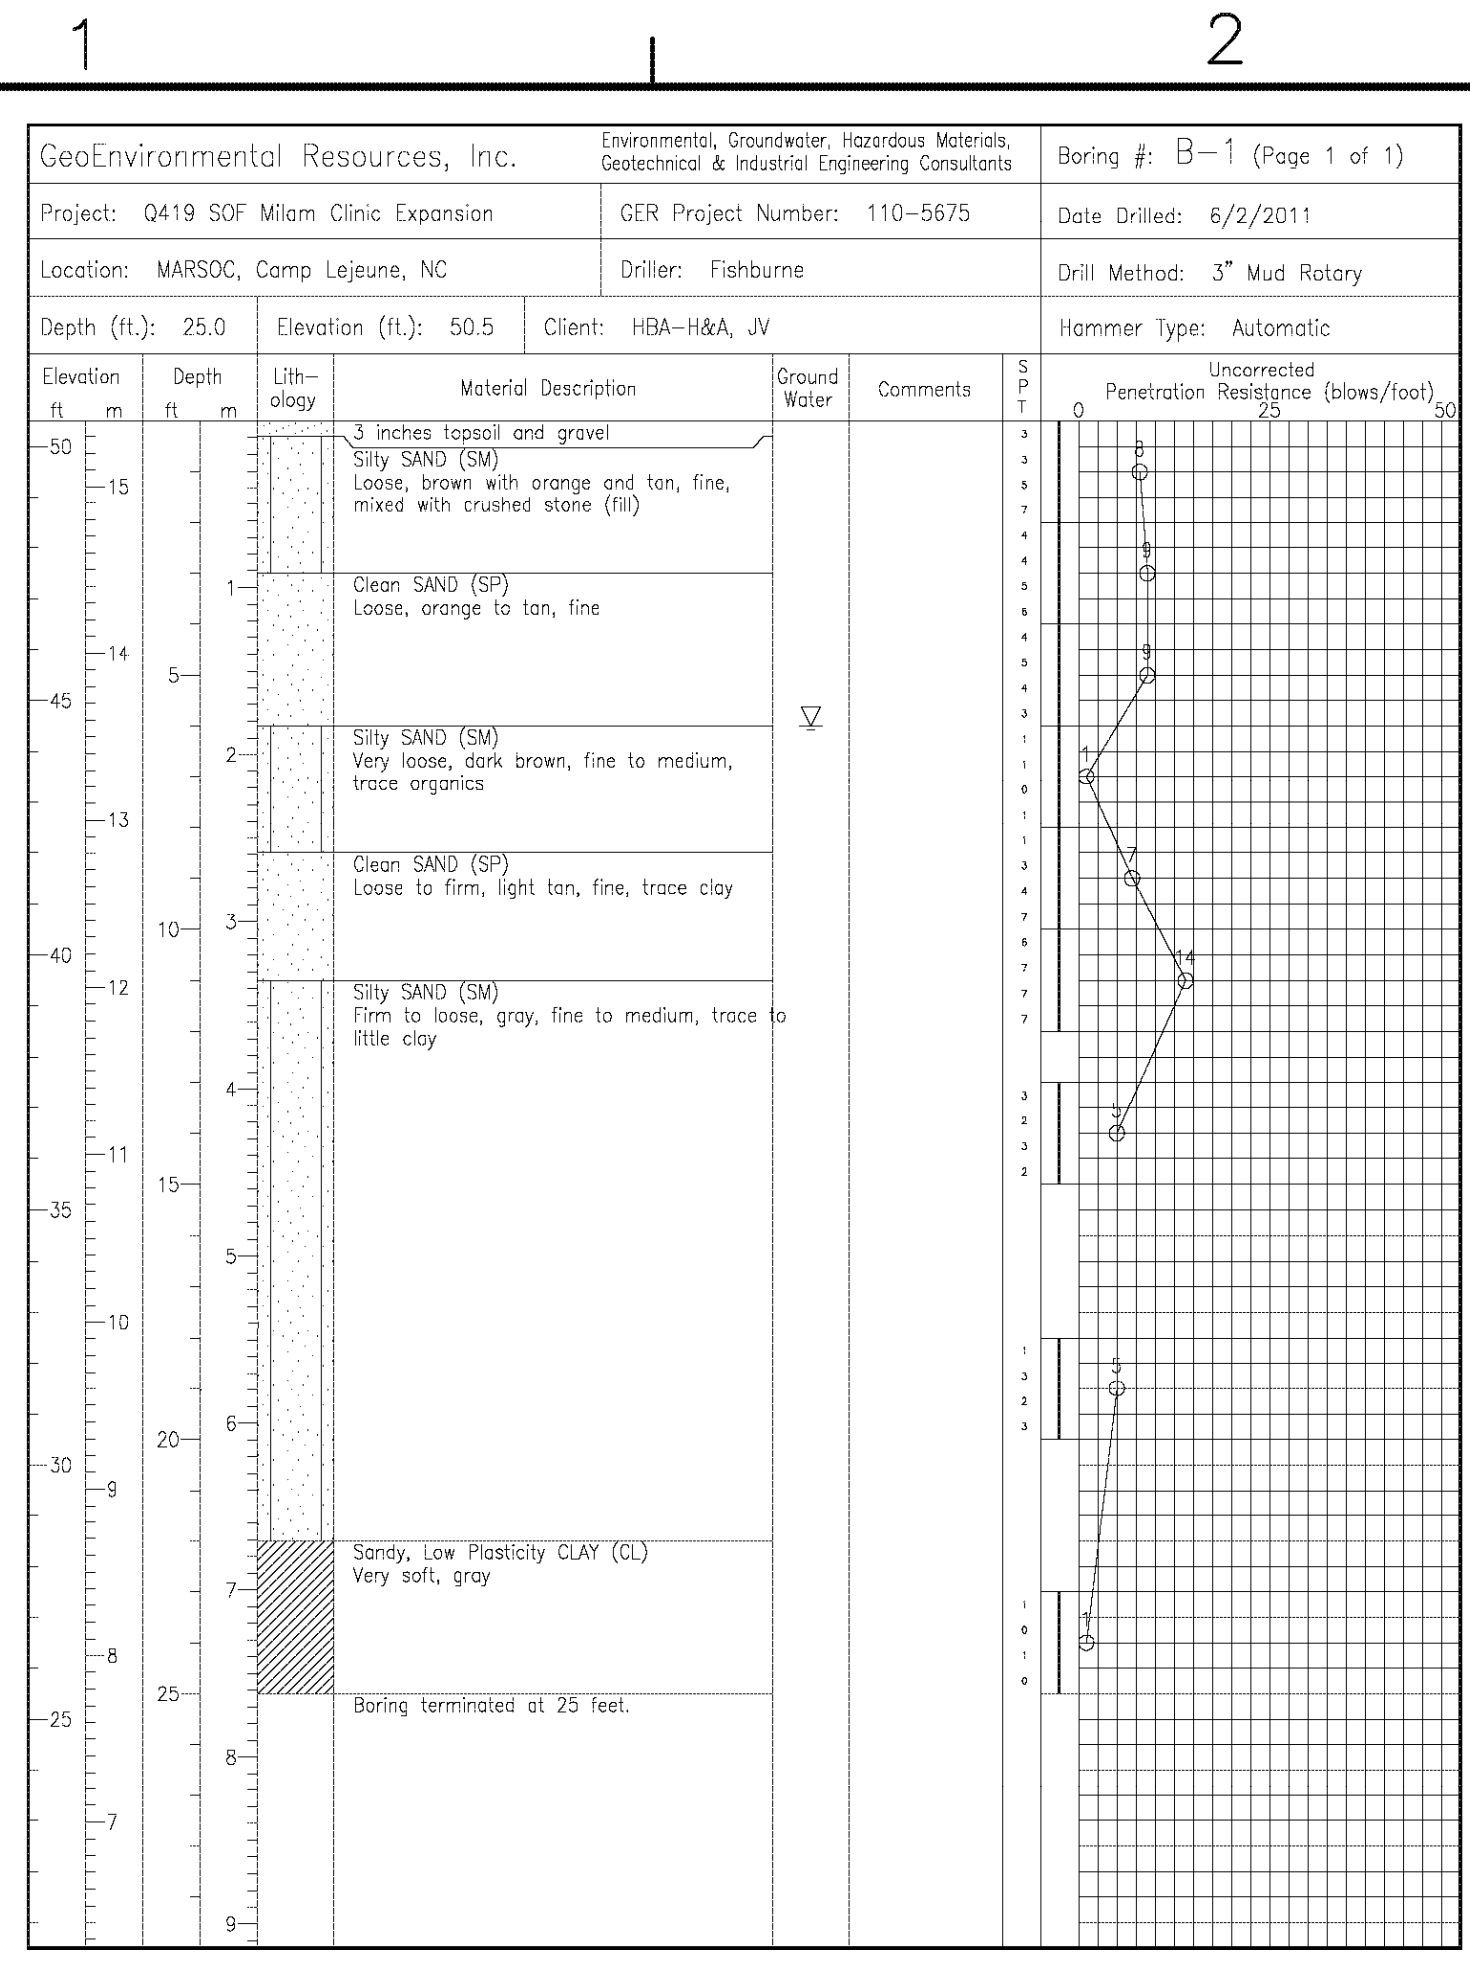

APPR	
DATE	
DESCRIPTION	
SYM	
APPROVED	
FOR COMMANDER NAVFAC	
ACTIVITY	
SATISFACTORY TO	DATE
DES	CLC
DRW	CAD
CHEK	CFC
BRANCH MANAGER	
CHIEF ENG/ARCH	
NAVAL FACILITIES ENGINEERING COMMAND	
NAVAL FACILITIES ENGINEERING COMMAND ~ MID-ATLANTIC	
NORFOLK, VA	
MARINE CORPS BASE	
MARSOC COMPLEX - BUILDING RR440	
HM2 CHARLES "LUKE" MILAM AID STATION	
SOIL BORING LOGS	
SCALE:	NONE
EPROJECT NO.	1132806
CONSTR. CONTR. NO.	
NAVFAC DRAWING NO.	12605603
SHEET	4 OF 74
B-101	
DRAWING REVISION: 6 AUG 2007	

D

C

B

A

D

C

B

A

