
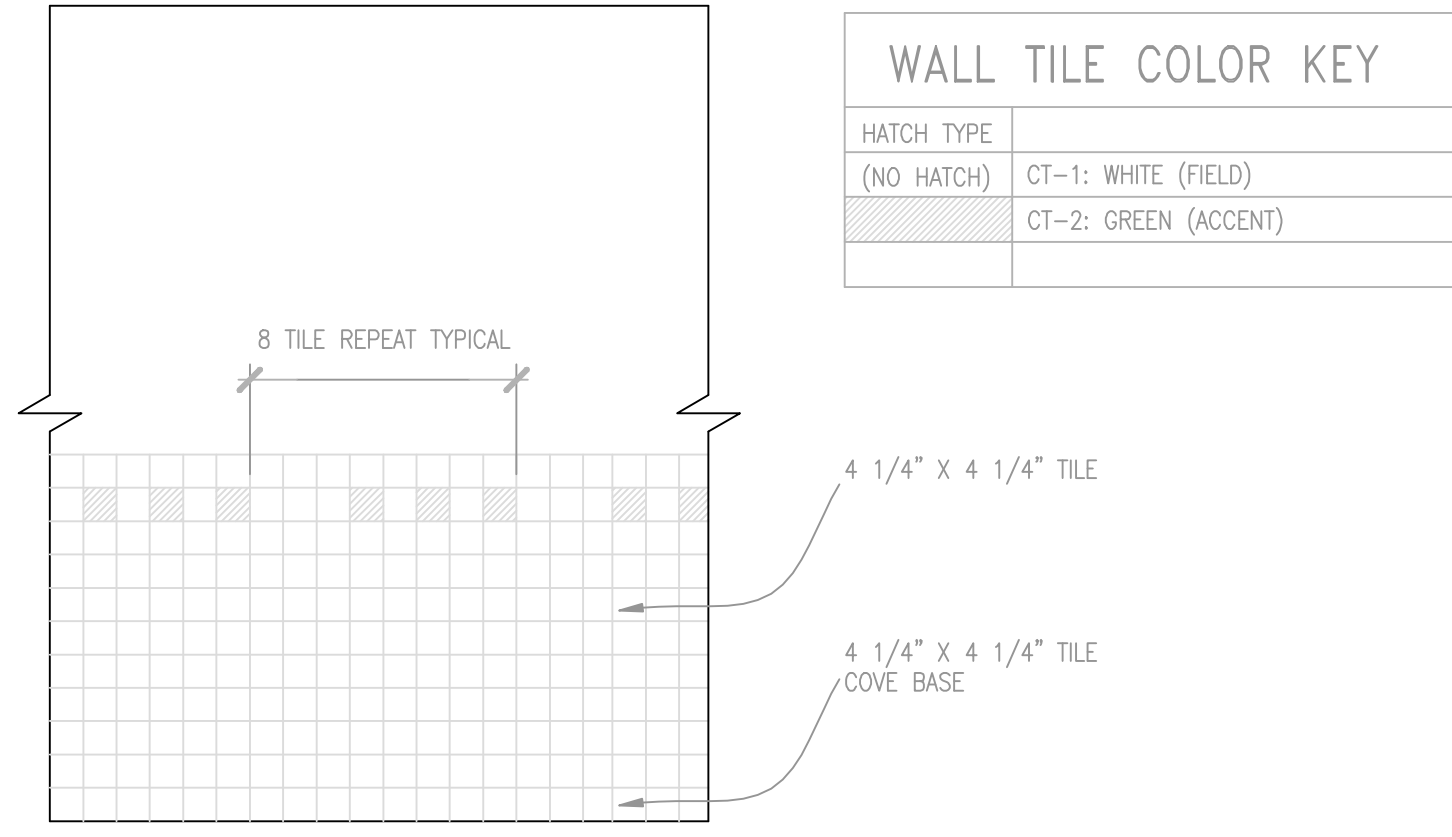


A B C D E F G H

7
6
5
4
3
2
1

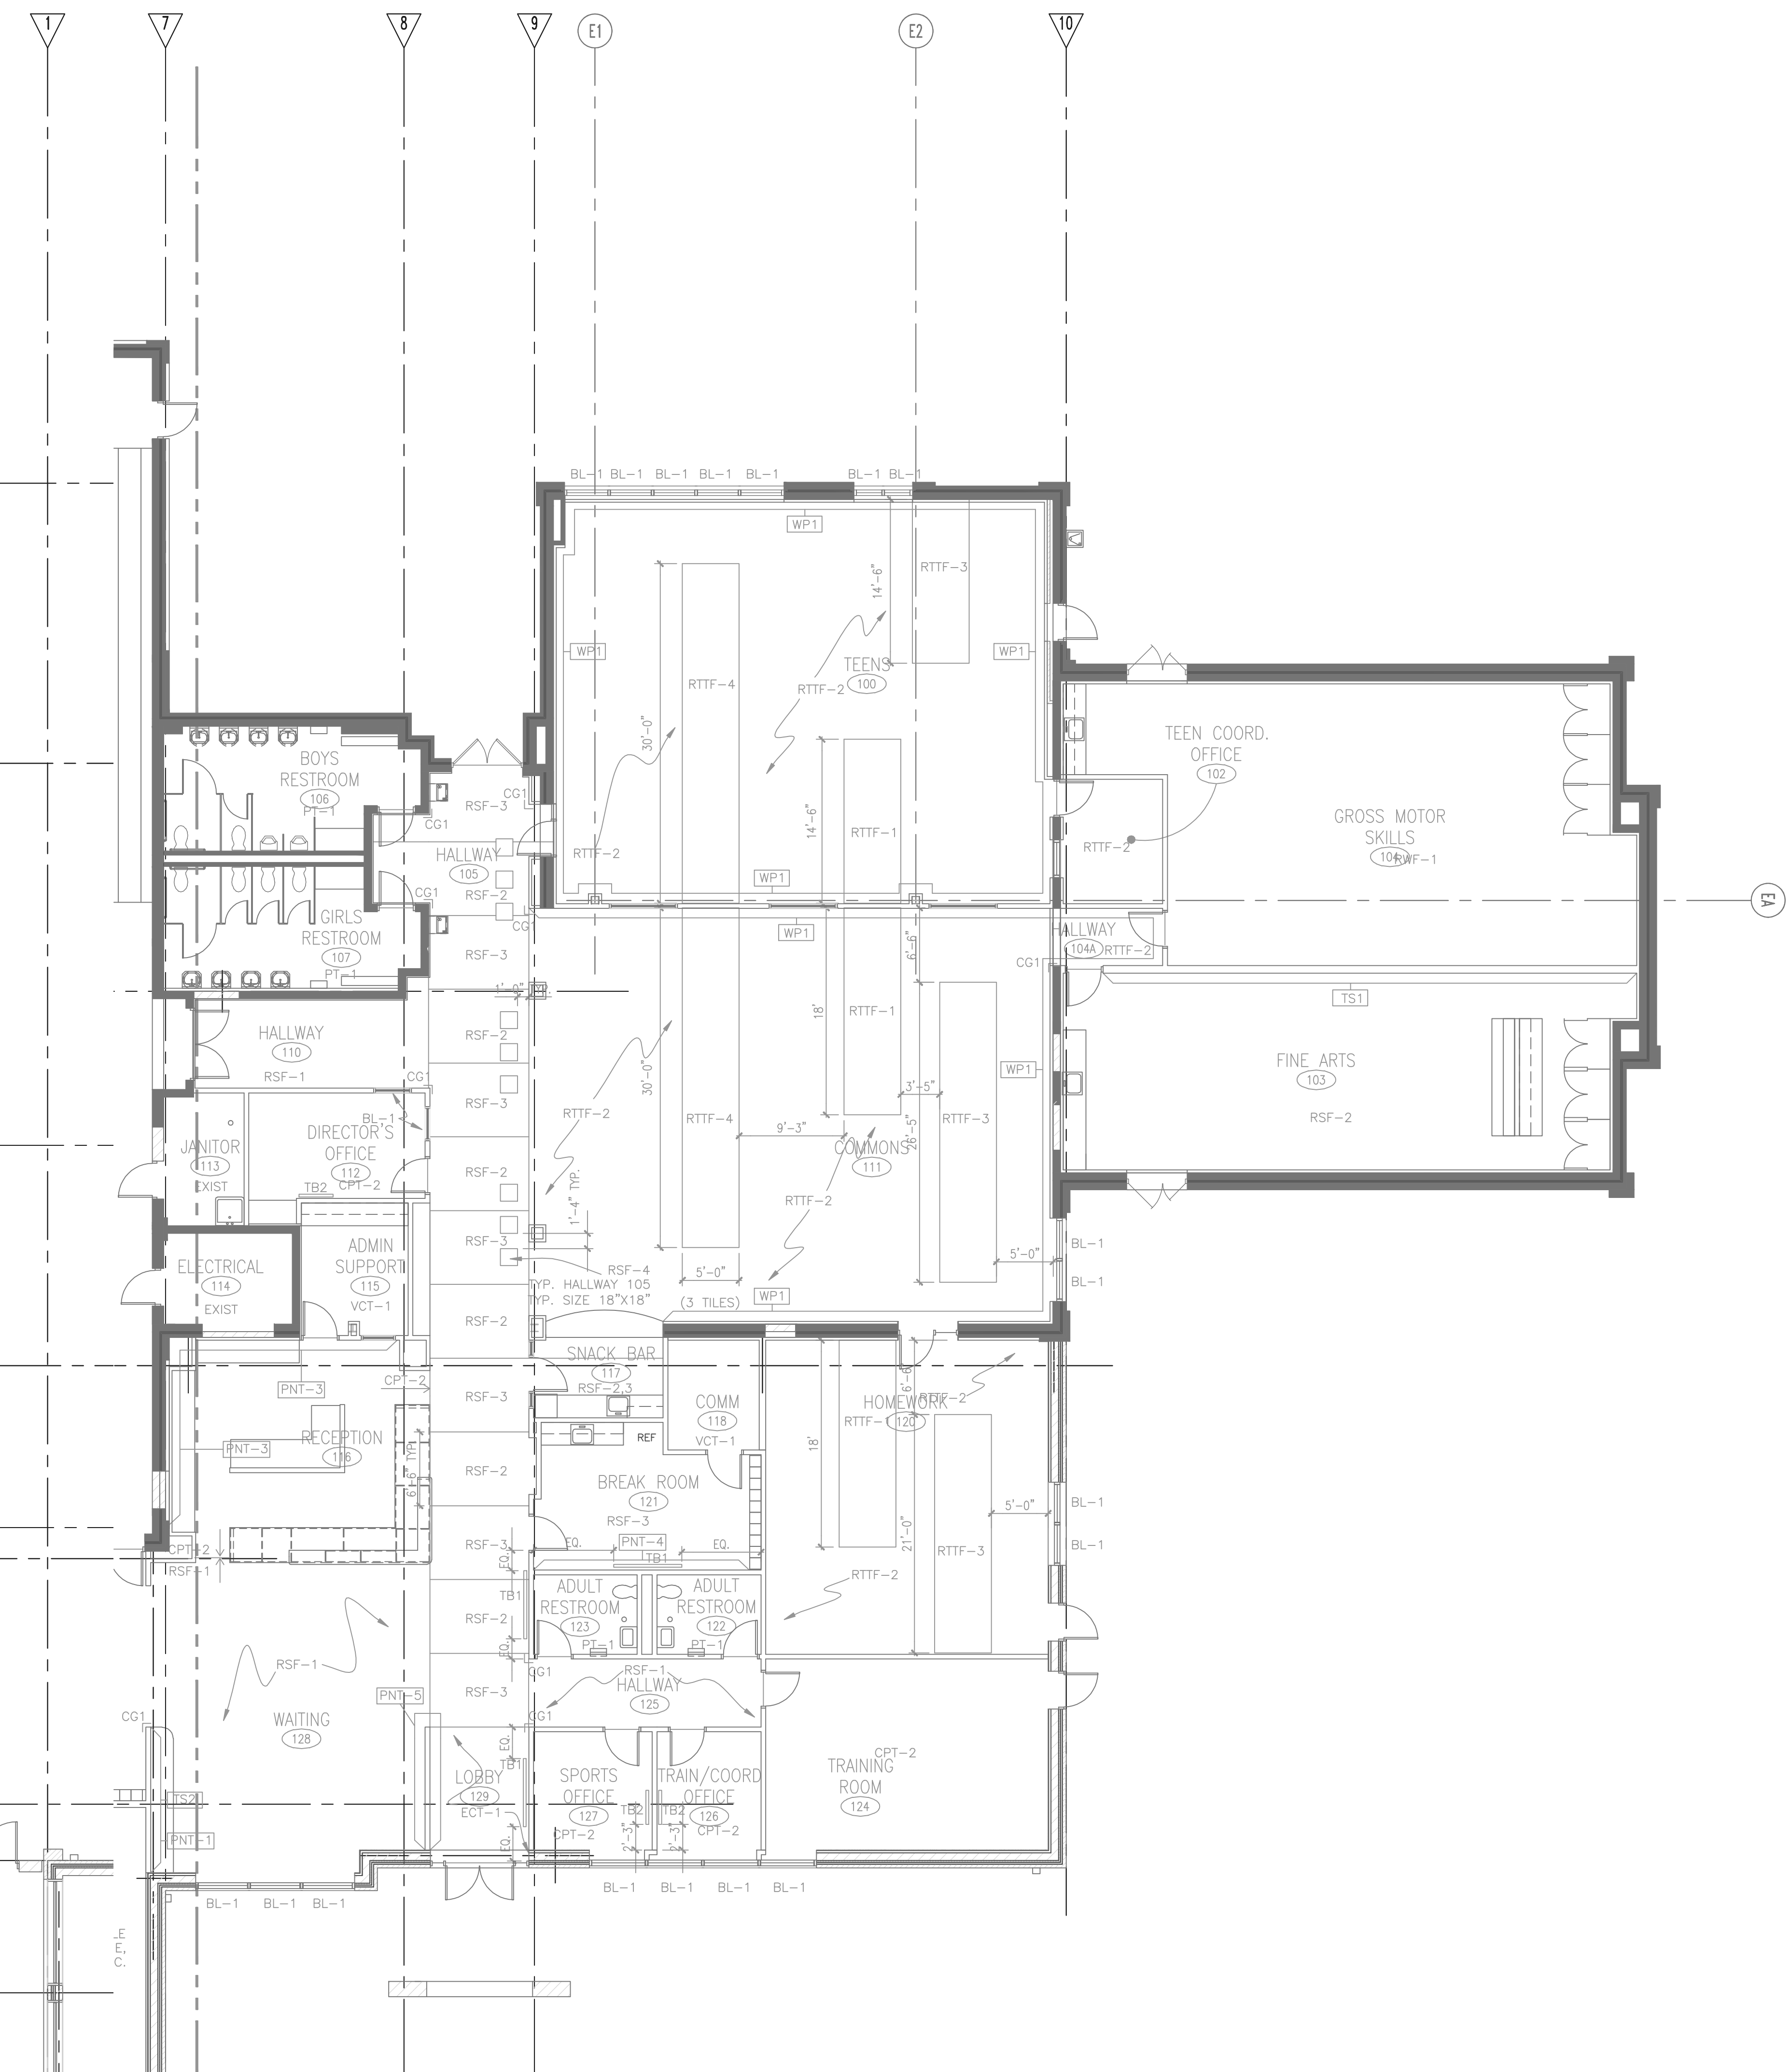

WALL TILE COLOR KEY	
HATCH TYPE (NO HATCH)	CT-1: WHITE (FIELD)
	CT-2: GREEN (ACCENT)

2 TYPICAL WALL TILE PATTERN-ROOMS 122 & 123
SCALE: 1/2" = 1'-0"

- ### GENERAL FINISH NOTES
- REFER TO SHEET A2.01 FOR ROOM FINISH SCHEDULE. NOT ALL FINISHES SHOWN ON THIS SHEET. REFER TO FINISH SCHEDULE FOR COMPLETE LISTING.
 - REFER TO SPEC. SECTION 09915 FOR SPECIFIC COLOR/MATERIAL INFORMATION.
 - FLOORING TRANSITIONS BETWEEN ROOMS TO BE AT CENTERLINE OF DOOR UNLESS NOTED OTHERWISE.
 - INTERIOR HOLLOW METAL FRAMES TO RECEIVE PNT-6.
 - HORIZONTAL BLINDS LOCATED AT EXTERIOR WINDOWS AS INDICATED ON PLAN. HORIZONTAL BLINDS AT INTERIOR WINDOWS IN ROOM 112 AS INDICATED ON PLAN.
 - RESILIENT FLOORING TRANSITIONS BETWEEN ROOMS ARE AS FOLLOWS: RSF TO CPT; RSF TO RTSF; RTSF TO VCT; RTSF TO CPT; CPT TO VCT; RSF TO VCT; RSF TO PT. REFER TO SPEC SECTION 096513 FOR ADDITIONAL INFORMATION.
 - SOLID SURFACE FLOORING TRANSITIONS BETWEEN ROOMS ARE AS FOLLOWS: RSF TO OT AND RSF TO PT. REFER TO SPEC SECTION 093000 FOR ADDITIONAL INFORMATION.
 - RIGID WALLCOVERING LOCATIONS INDICATED ON PLAN WITH WP1 AND IS FINISHED AT TOP WITH CR1.
 - CORNER GUARD LOCATIONS INDICATED ON PLAN WITH CG1 AND CG2.

ROOM FINISH LEGEND

FLOOR	
RSF	RESILIENT SHEET FLOORING
CPT	CARPET
RWF	RESILIENT WOOD FLOORING
PT	PORCELAIN TILE
VCT	VINYL COMPOSITION TILE
SLD	SEALED CONCRETE
QT	QUARRY TILE
EXIST	EXISTING
RTTF	RESILIENT TEXTILE TILE FLOORING
ECT	ENTRANCE CARPET TILE
CONC	CONCRETE
BASE	
RB	RUBBER BASE
EXIST	EXISTING
QTB	QUARRY TILE BASE
CTB	CERAMIC TILE BASE
PTB	PORCELAIN TILE BASE
WALL	
MB	MARKER BOARD LAMINATE
TS	TACKABLE SURFACE
EXIST	EXISTING
GWB	GYPSUM WALL BOARD
PNT	PAINT
WP	WALL PROTECTION
CMU	CONCRETE MASONRY UNIT
EPNT	EPOXY PAINT
CT	CERAMIC TILE
CR	CHAIR RAIL
FP	FOLDING PARTITION WALL
VWC	VINYL WALL COVERING
FRP	FIBERGLASS REINFORCED PANEL
SLR	CMU SEALER
CLF	CHAIN LINK FENCE
CEILING	
ACT	ACOUSTICAL CEILING TILE
GWB	GYPSUM WALL BOARD
PNT	PAINT
EXIST	EXISTING



Date	Description	Symbol	Approved
10/15/11	FOR CONSTRUCTION		
10/15/11	FOR CONSTRUCTION		
Designed by:	YEP	Date:	08/26/09
Drawn by:	CLS	Design file no.:	
Reviewed by:	MD	Drawing code:	
Submitted by:	JMG	File name:	JMG
Chief Engineer:		Plot date:	1-1

DEPARTMENT OF THE AIR FORCE
23 CIVIL ENGINEER SQUADRON
MOODY AIR FORCE BASE, GEORGIA

LEO DALY
FORMERLY SETER LEACH & LINDSTROM

MOODY AFB, GEORGIA
YOUTH CENTER ADDITION/ALTERATION
MAFB PROJECT NO. QSEU010145A & B

FINISH PLAN - AREA 'B'

Sheet reference number:
i1.02

1 FINISH PLAN AREA 'B'
SCALE: 1/8" = 1'-0"

