

- HYDRONIC GENERAL NOTES**
- PIPE SIZING IS INDICATED AS FOLLOWS ON PLANS. ANY SUBSTITUTION NEEDS TO BE APPROVED BY THE CONTRACTING OFFICERS REPRESENTATIVE PRIOR TO INSTALLATION.
 - ALL PIPING TAKE-OFFS AND DROPS TO INDIVIDUAL HYDRONIC EQUIPMENT ARE 3/4" UNLESS OTHERWISE INDICATED ON DRAWINGS.
 - PROVIDE ACCESS PANELS IN HRP CEILING TO ACCESS ALL MECHANICAL EQUIPMENT AND VALVES. REFER TO ARCHITECTURAL REFLECTIVE CEILING PLANS FOR COORDINATION.



Symbol	Description	Date	Approved Symbol	Scale	Approved
(Symbol)	FOR CONSTRUCTION	10/15/11	(Symbol)		
(Symbol)	FOR CONSTRUCTION	10/15/11	(Symbol)		
Designed by: LAO	Date: 08/06/09	Rev:
Drawn by: SJS	Design file no:	
Checked by: MJA	Drawn by: MJA	
Reviewed by: MJA	Drawing code:	
Submitted by: MJA	File name: MFC02-01.DWG	
Chief Engineer:	Plot date:	Plot scale: 1:1

DEPARTMENT OF THE AIR FORCE
 23 CIVIL ENGINEER SQUADRON
 WOODY AIR FORCE BASE, GEORGIA


LEO DAILY
 FORMERLY SETTER LEACH & LINDSTROM


MOODY AFB, GEORGIA
 YOUTH CENTER ADDITION/ALTERATION
 MAFB PROJECT NO. QSEU010145A & B

HYDRONICS PLAN - AREA 'A'

Sheet reference number:
M2.01

1 HYDRONICS PLAN - AREA 'A'
 M2.01 SCALE: 1/8" = 1'-0"

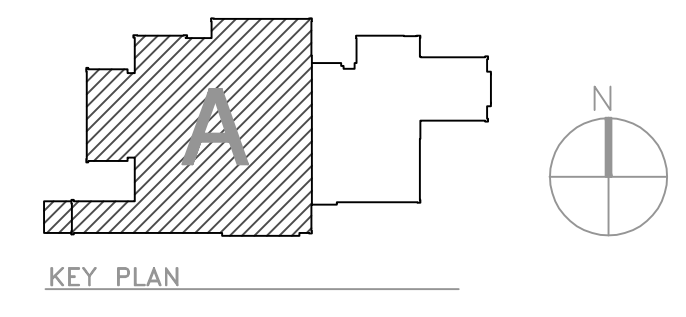

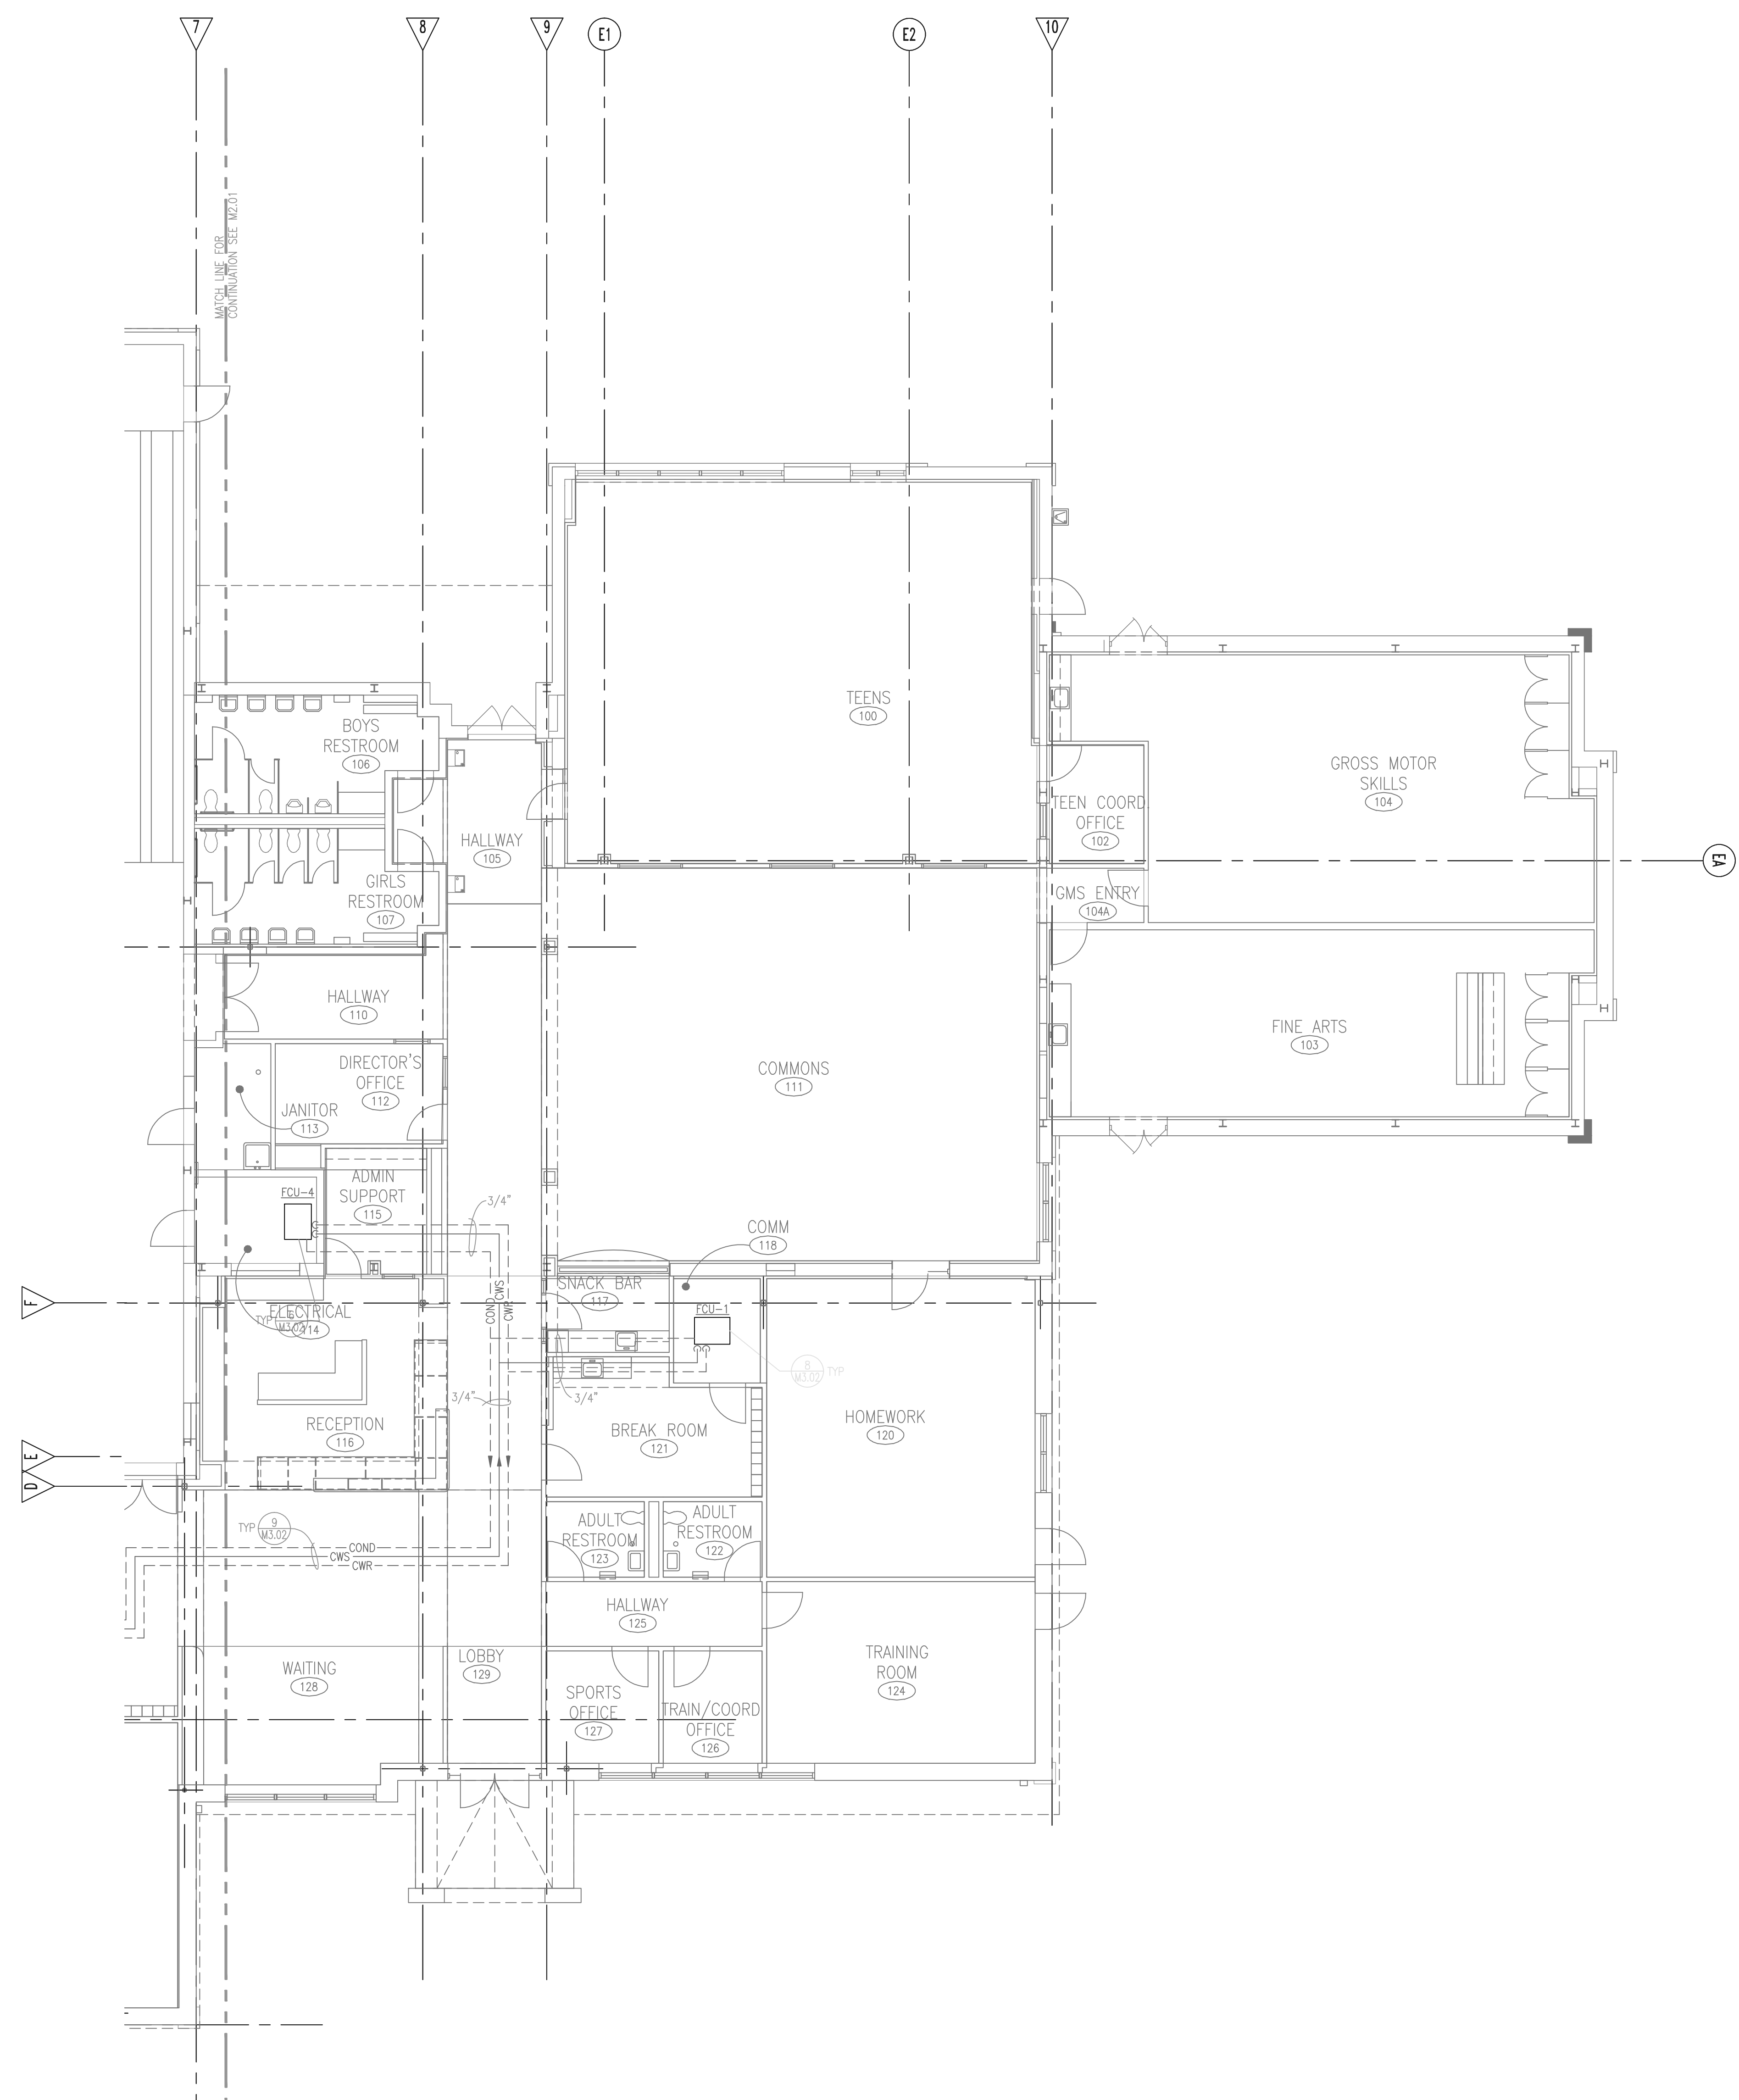

- HYDRONICS GENERAL NOTES**
1. PIPE SIZING IS INDICATED AS FOLLOWS ON PLANS. ANY SUBSTITUTION NEEDS TO BE APPROVED BY THE CONTRACTING OFFICERS REPRESENTATIVE PRIOR TO INSTALLATION.
 2. ALL PIPING TAKE-OFFS AND DROPS TO INDIVIDUAL HYDRONIC EQUIPMENT ARE 3/4" UNLESS OTHERWISE INDICATED ON DRAWINGS.
 3. PROVIDE ACCESS PANELS IN HARD CEILINGS TO ACCESS ALL MECHANICAL EQUIPMENT AND VALVES. REFER TO ARCHITECTURAL REFLECTIVE CEILING PLANS FOR COORDINATION.



Symbol	Description	Date	Approved Symbol
(Symbol)	FOR CONSTRUCTION	01/15/11	(Symbol)
(Symbol)	FOR CONSTRUCTION	01/15/11	(Symbol)
Designed by: LAQ	Date: 08/06/09	Rev:
Drawn by: SJS	Design file no:	
Checked by: MJA	Drawn by: MJA	
Reviewed by: MJA	Drawing code:	
Submitted by: MJA	File name: M2.02-02.DWG	
Chief Engineer:	Plot date:	Plot scale: 1:1

DEPARTMENT OF THE AIR FORCE
 23 CIVIL ENGINEER SQUADRON
 WOODY AIR FORCE BASE, GEORGIA

LEO DAILY
 FORMERLY SETTER LEACH & LINDSTROM

MOODY AFB, GEORGIA
 YOUTH CENTER ADDITION/ALTERATION
 MAFB PROJECT NO. QSEU010145A & B

HYDRONICS PLAN - AREA 'B'

Sheet reference number:
M2.02

1 HYDRONICS PLAN - AREA 'B'
 W2.02 SCALE: 1/8" = 1'-0"

